



**CUTTINGEDGE**  
**HOMES INC.**

PROPOSED CUSTOM HOME DESIGN

# PROPOSED DESIGN

THE RENDERINGS ARE FOR VISUALIZATION PURPOSES ONLY - MAY DIFFER SLIGHTLY FROM ACTUAL LANDSCAPING DONE BY OTHERS




FRONT RENDERING



REAR RENDERING



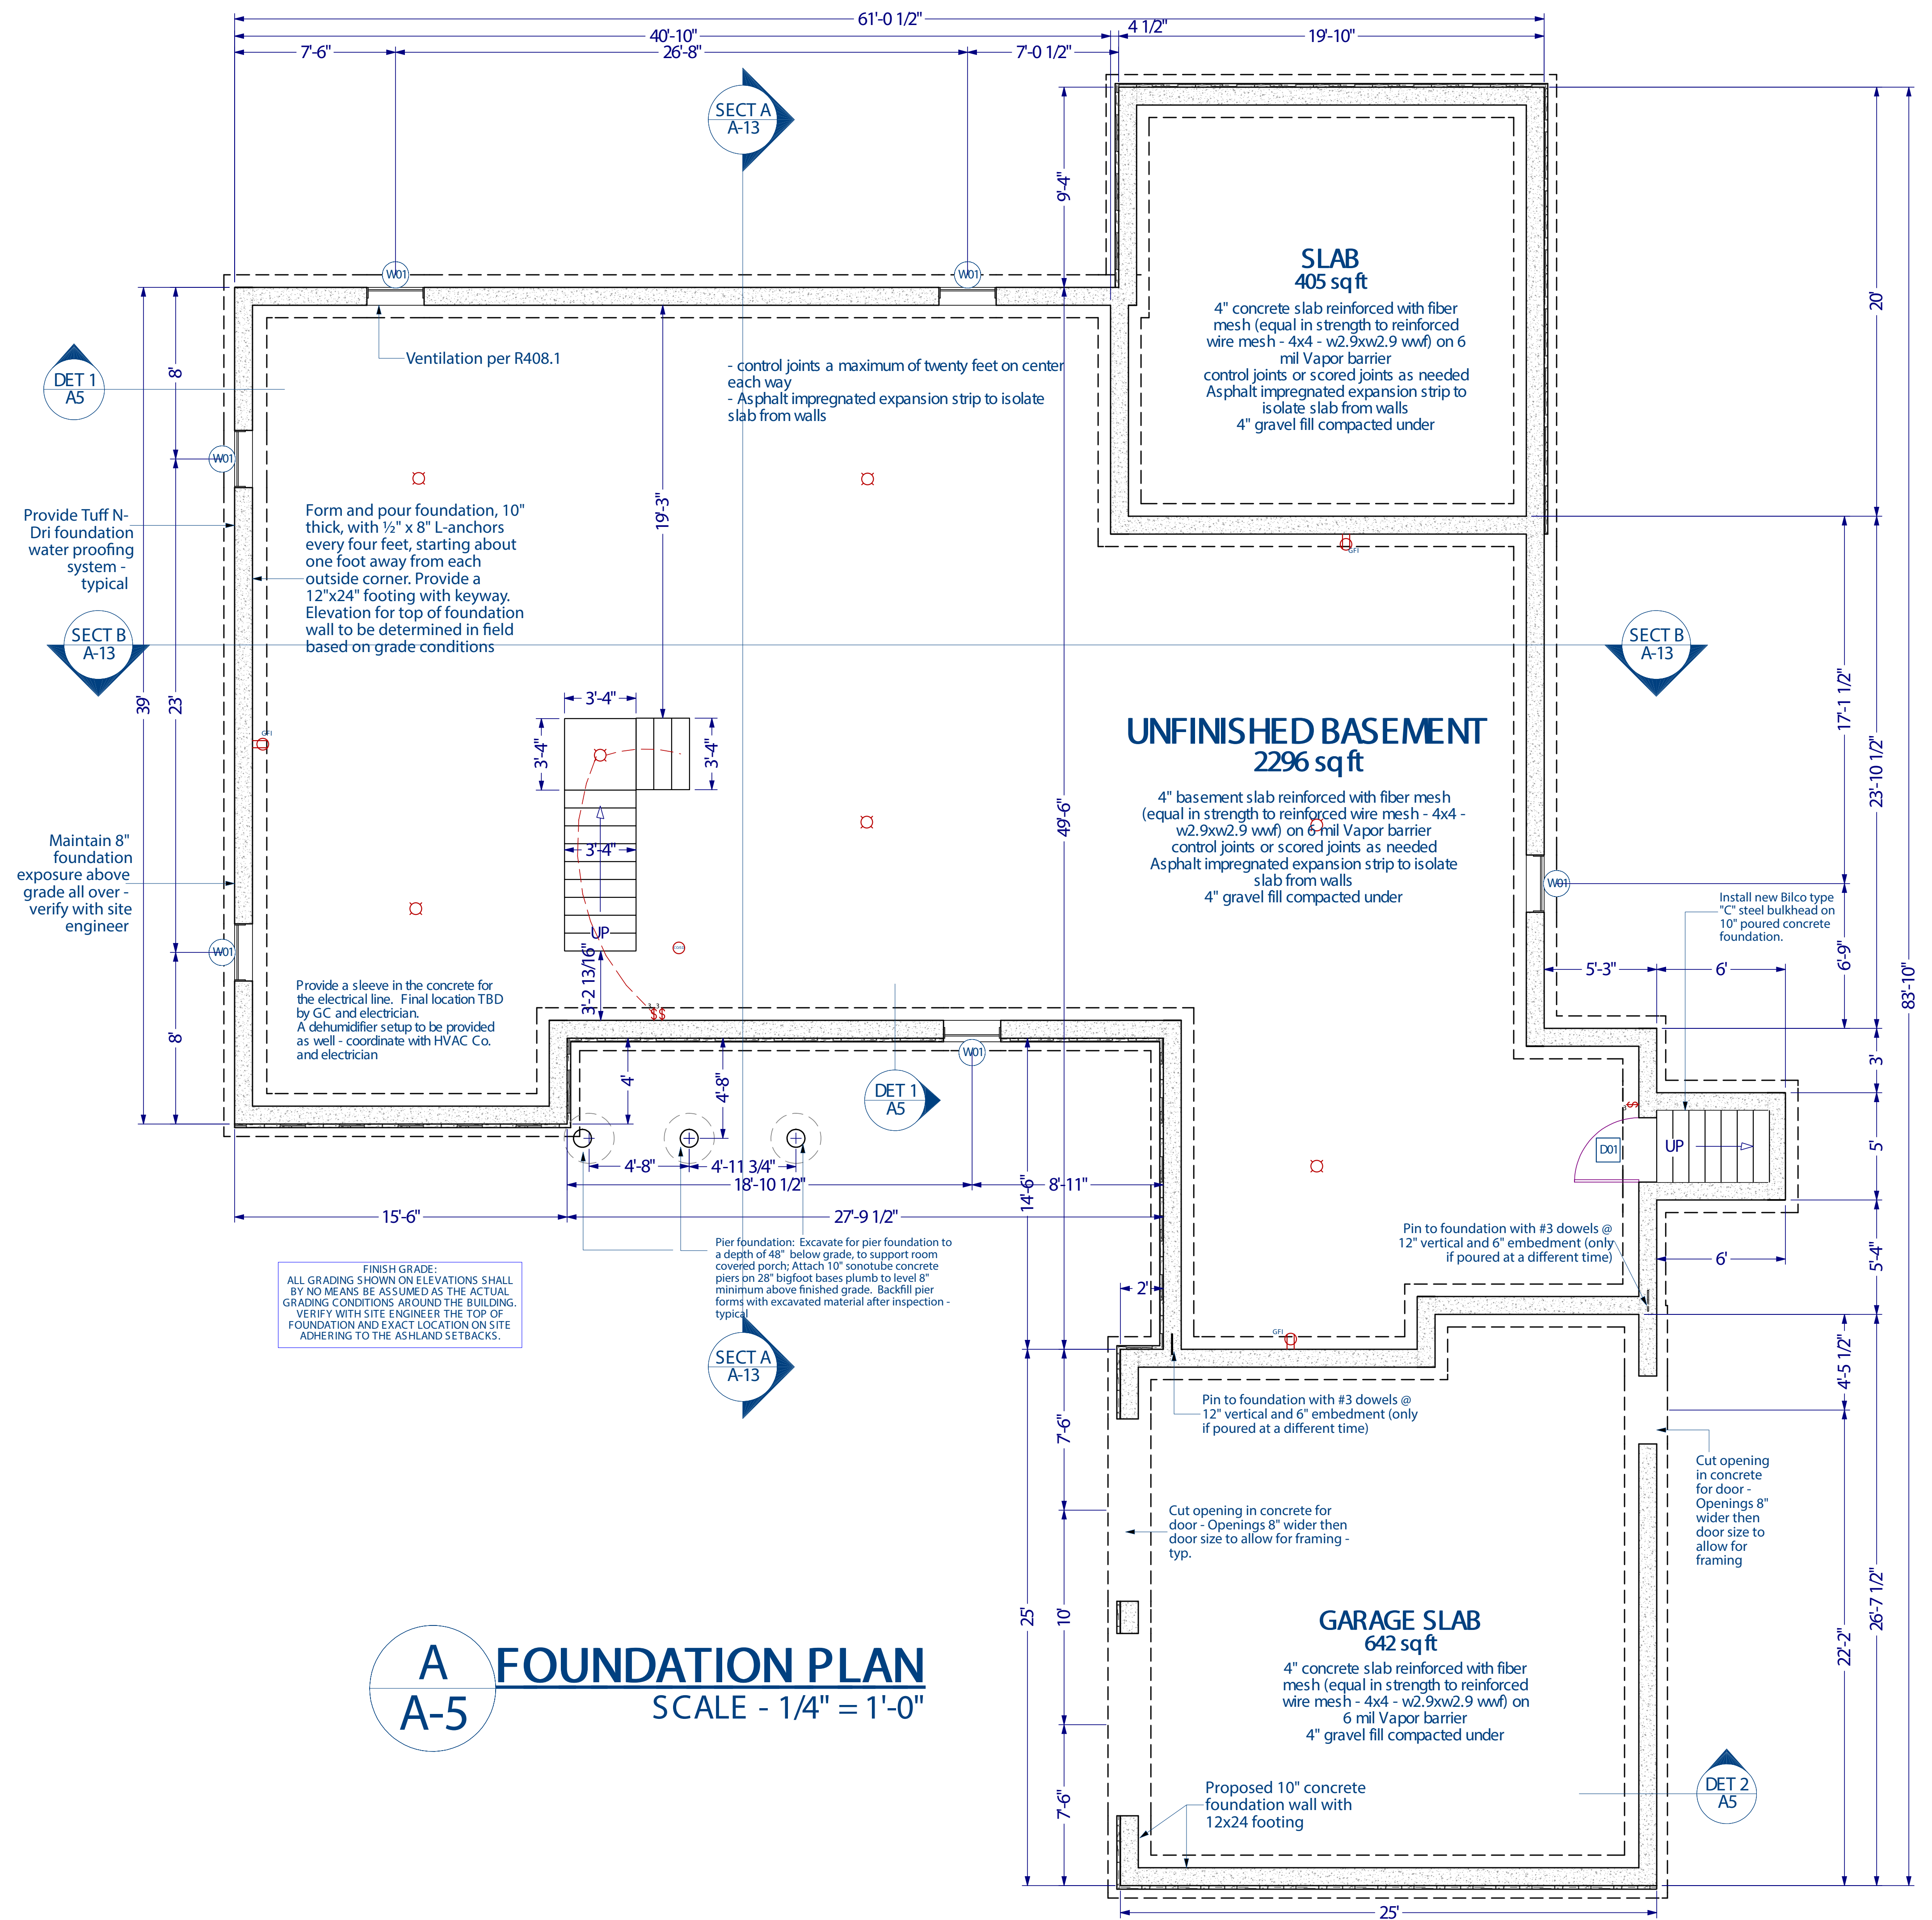


**A FOUNDATION PLAN**  
**A-5**  
 SCALE - 1/4" = 1'-0"





1ST FLOOR OVERVIEW RENDERINGS

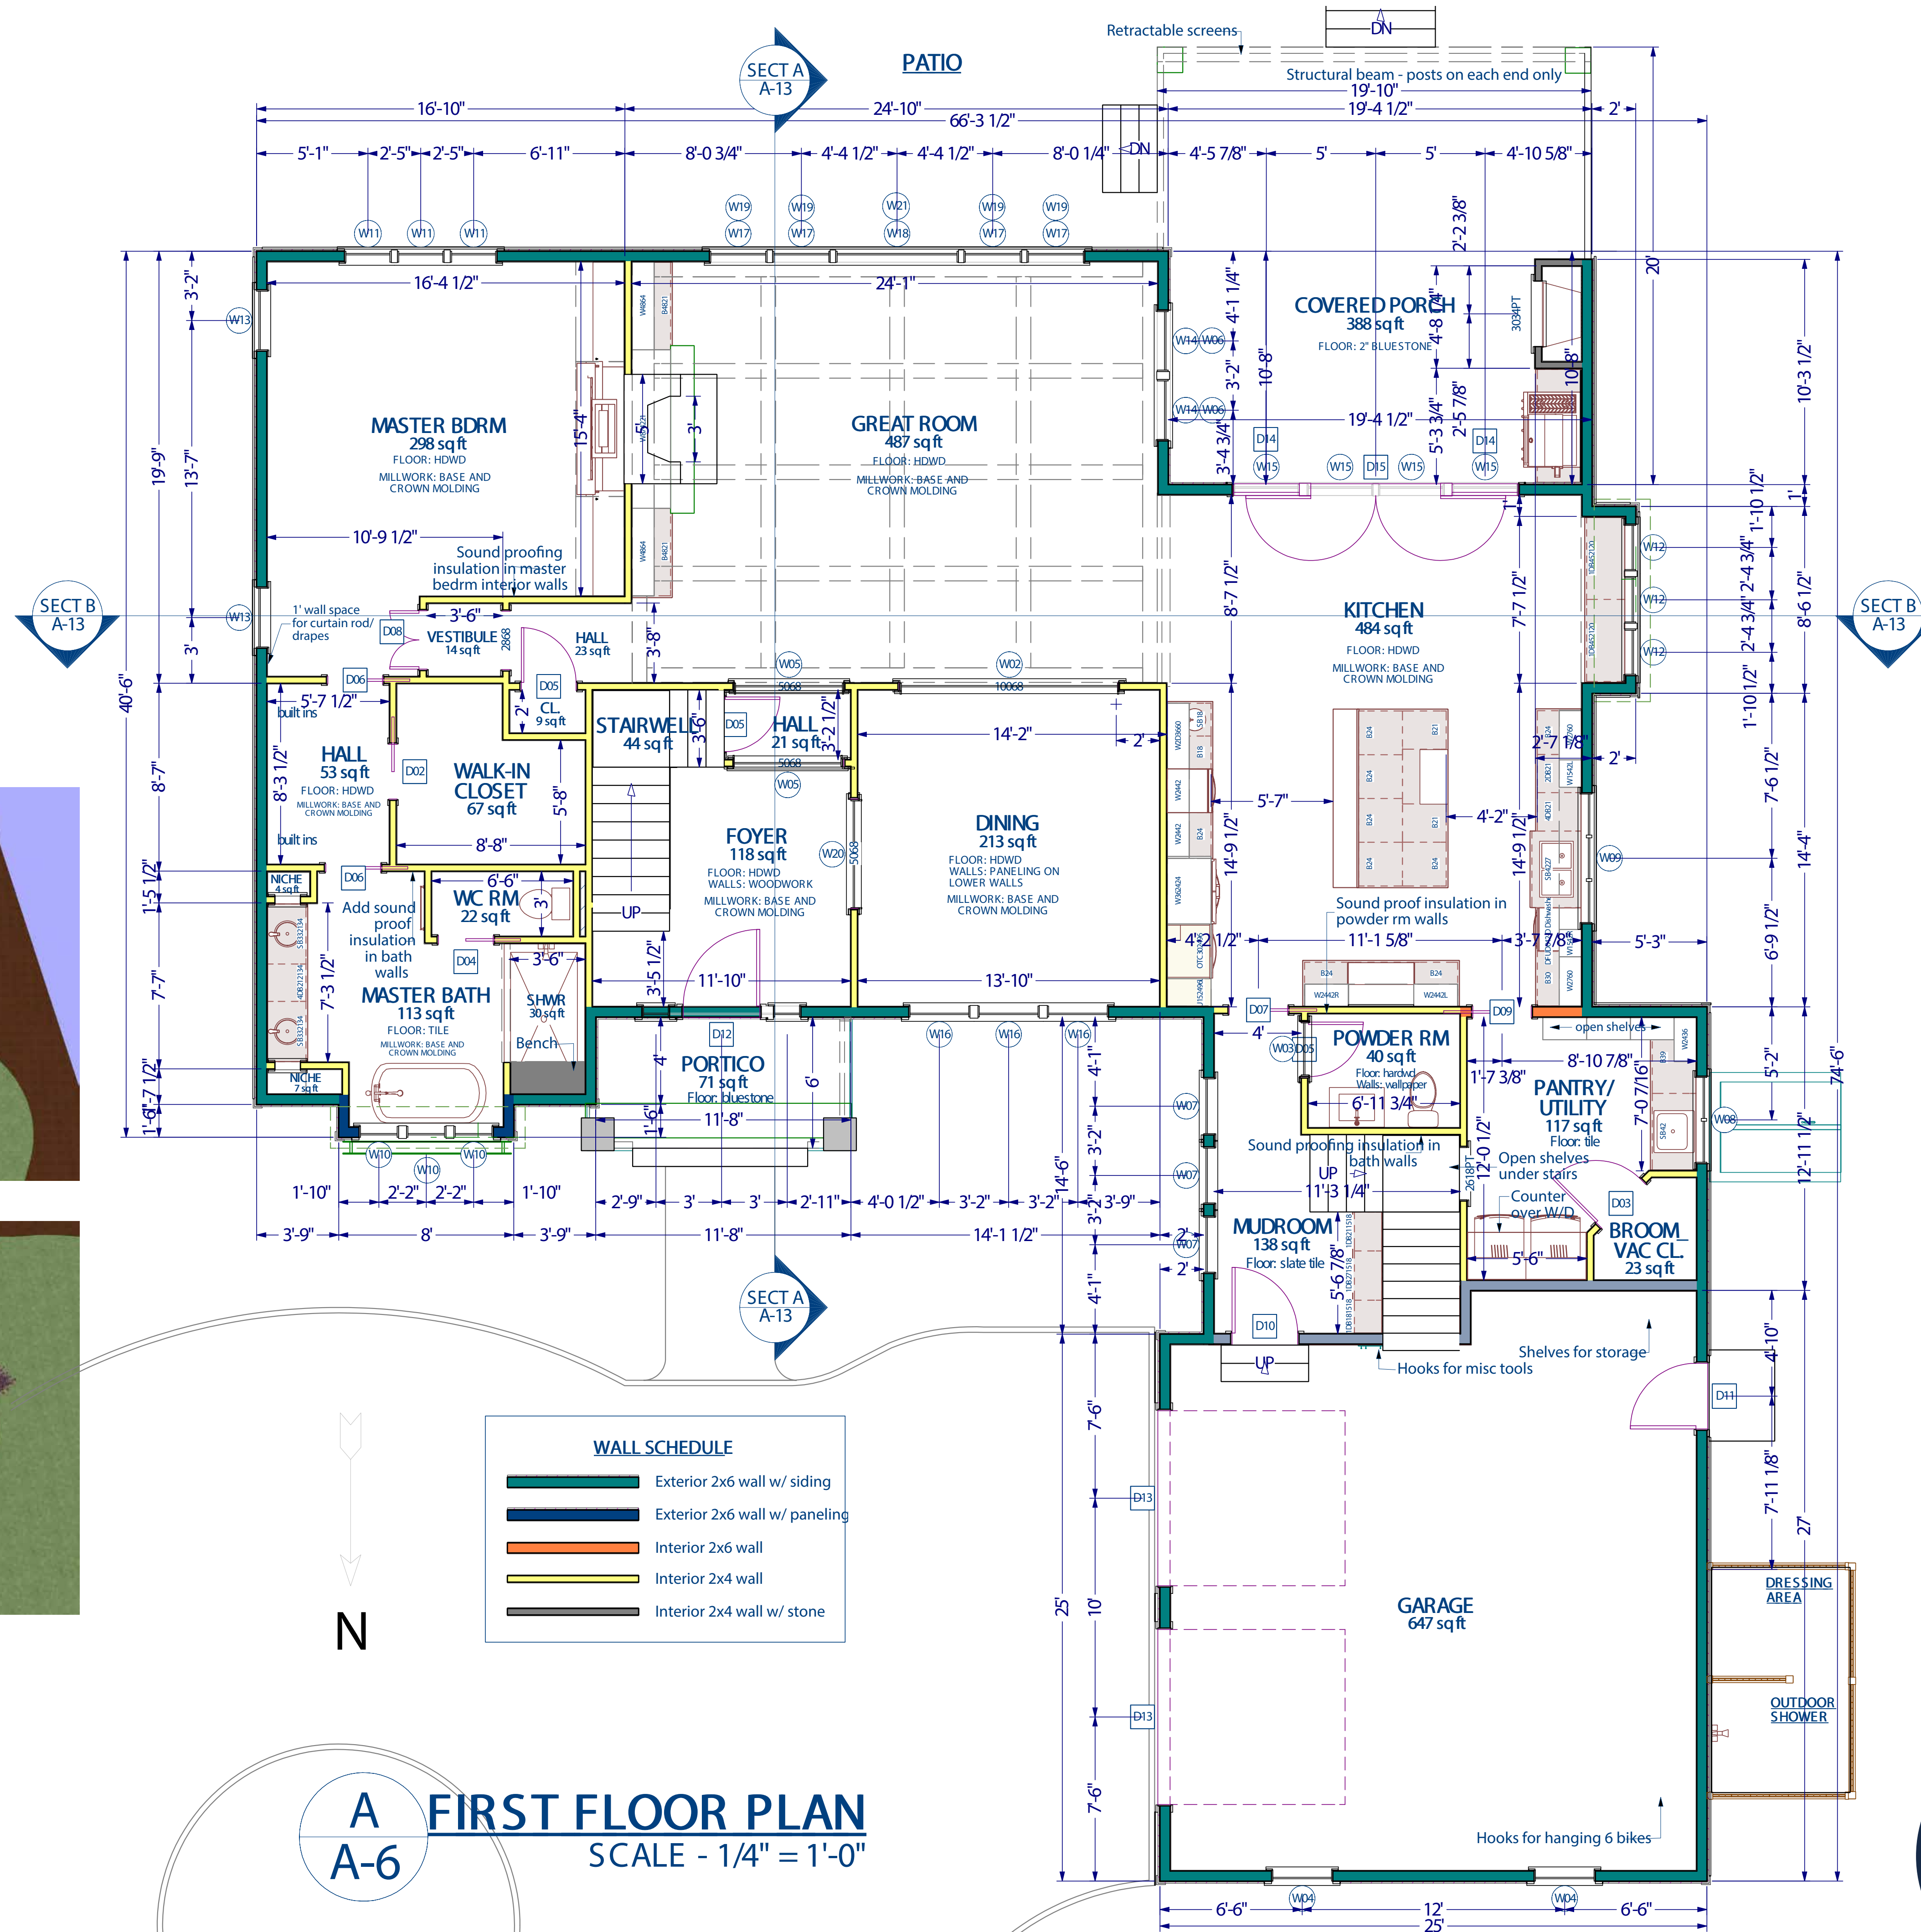



**A FIRST FLOOR PLAN**  
SCALE - 1/4" = 1'-0"















2ND FLOOR OVERVIEW RENDERINGS





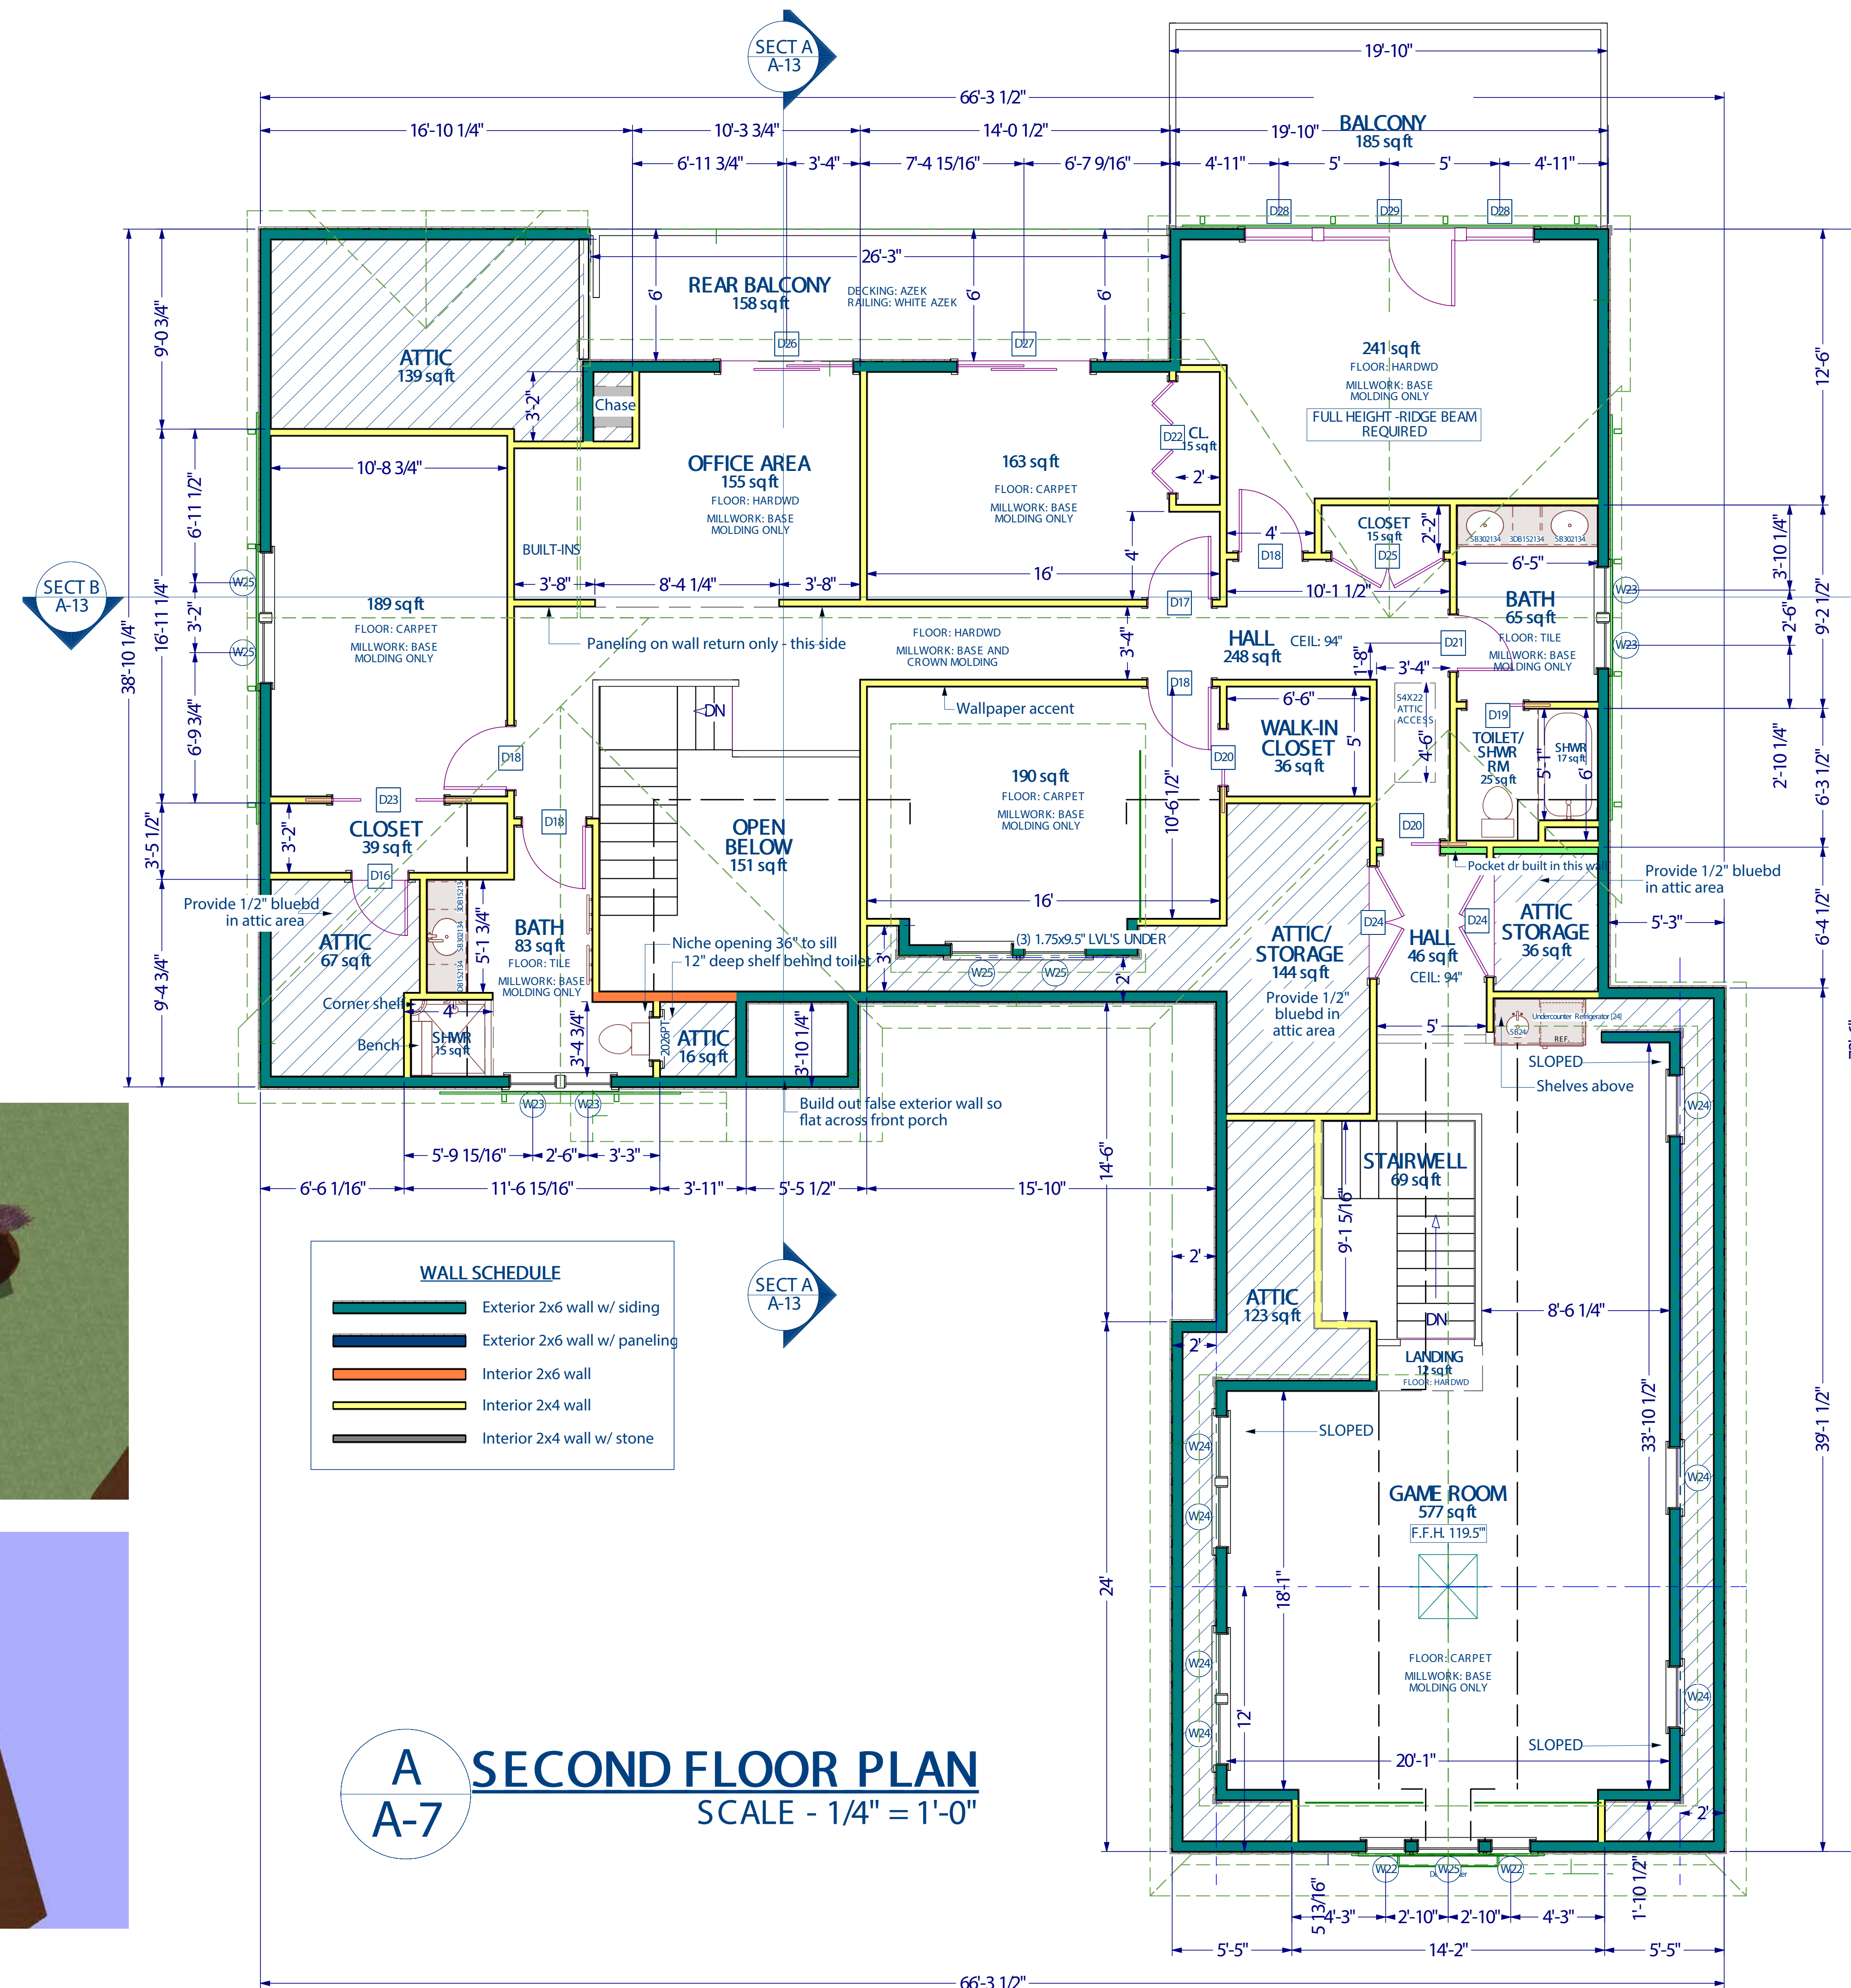


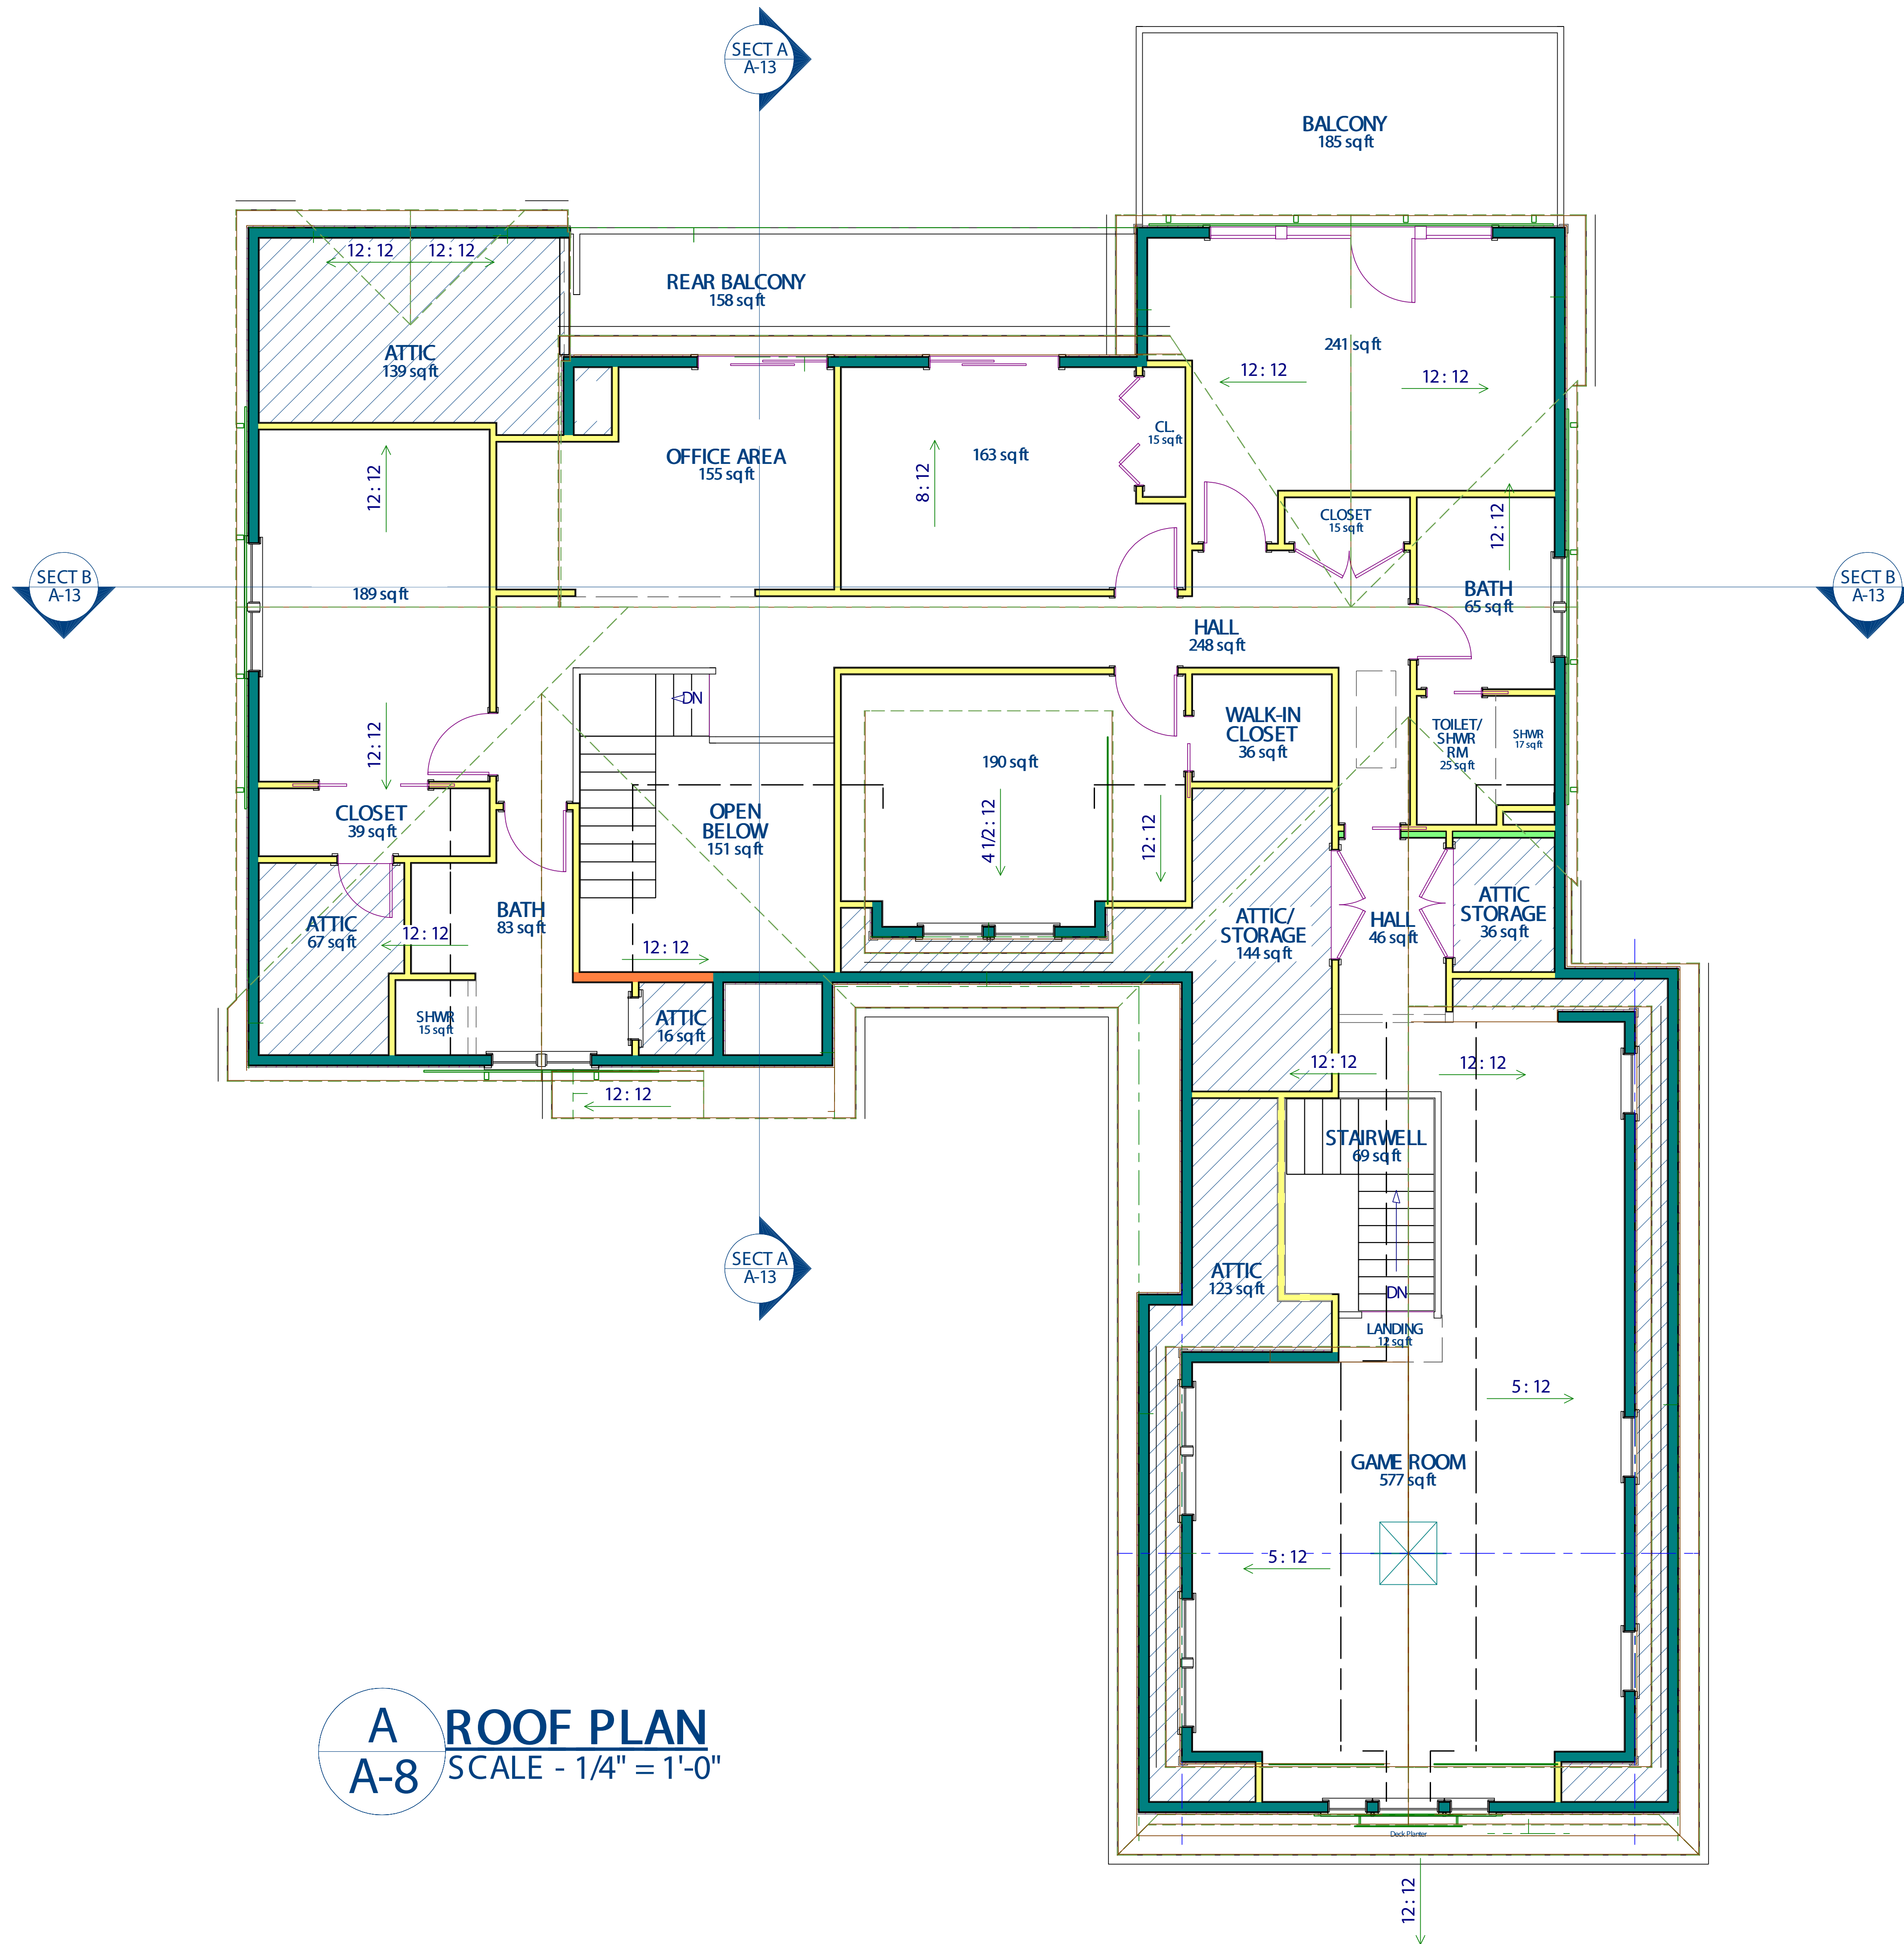

**A** ROOF PLAN  
**A-8** SCALE - 1/4" = 1'-0"



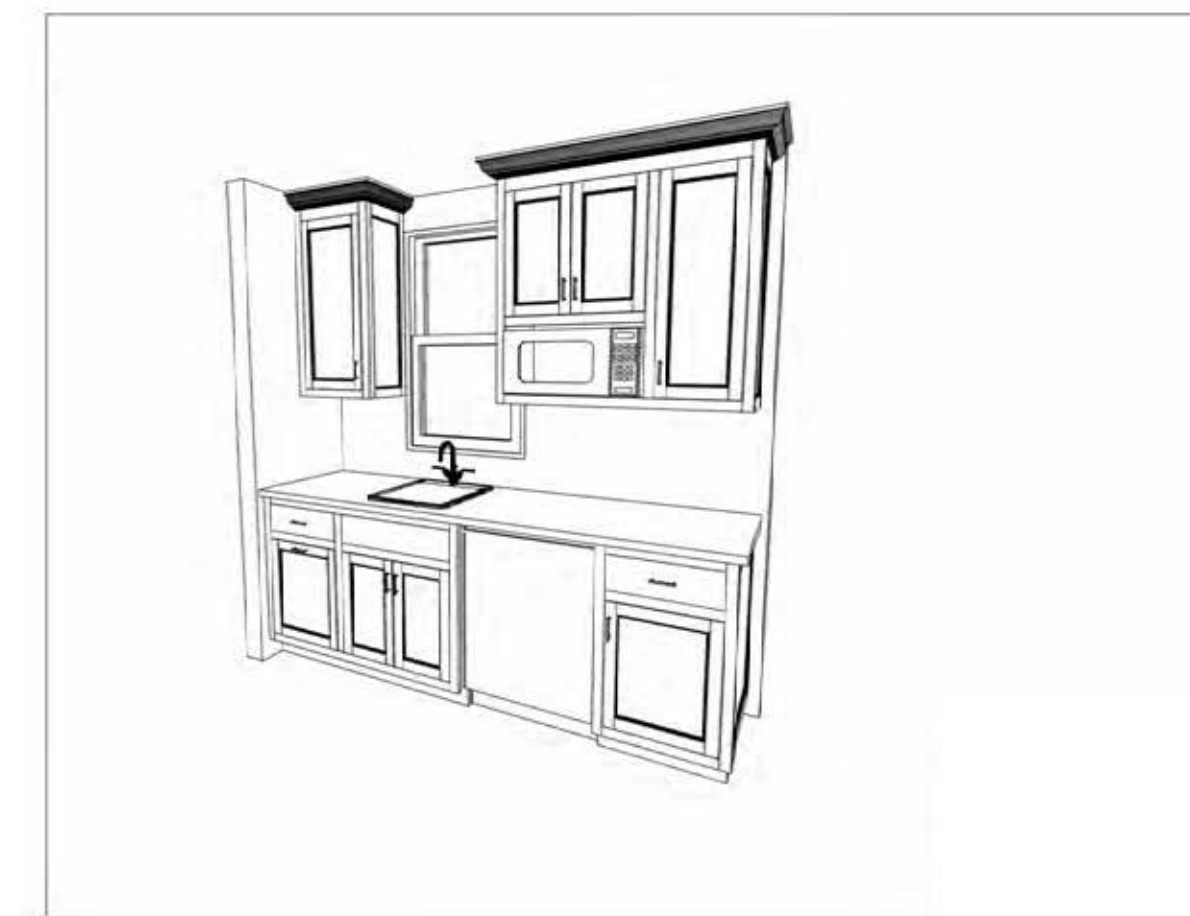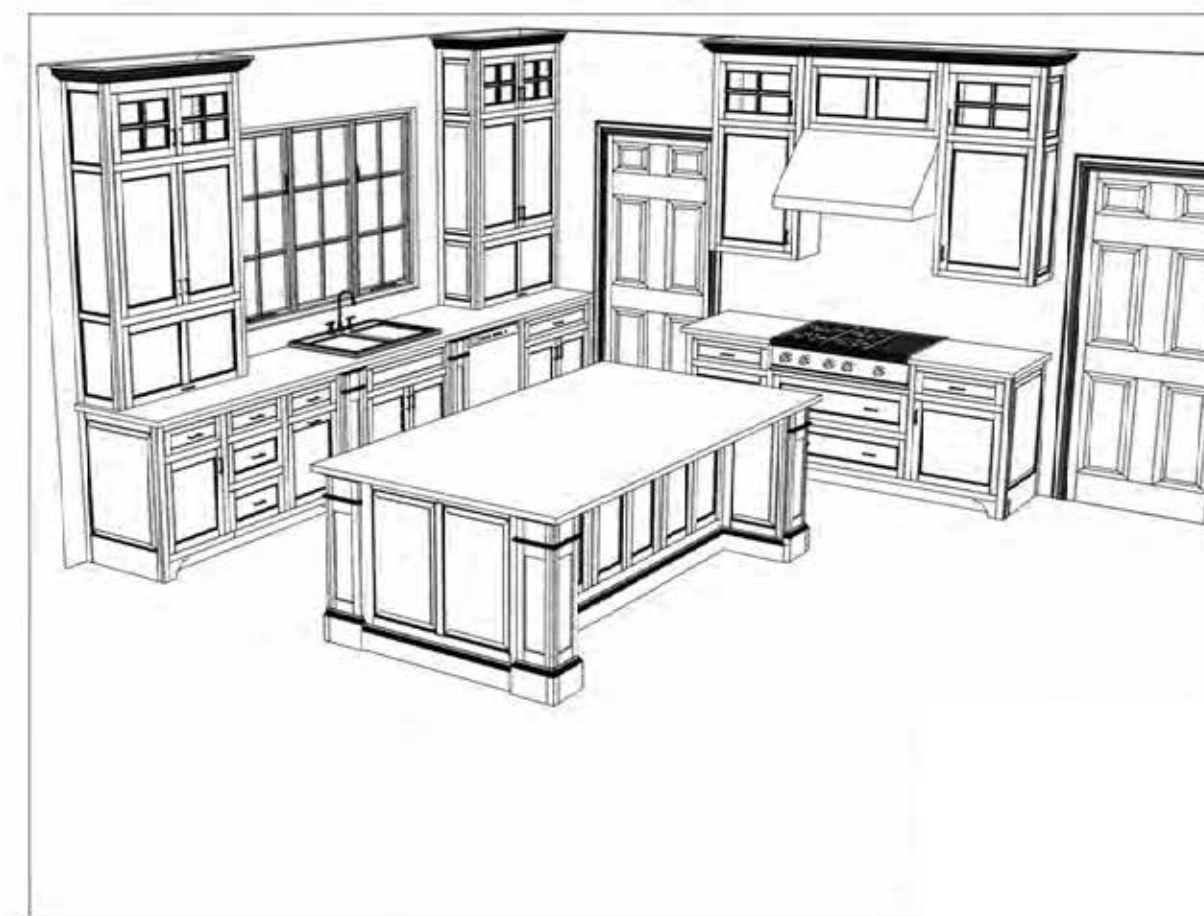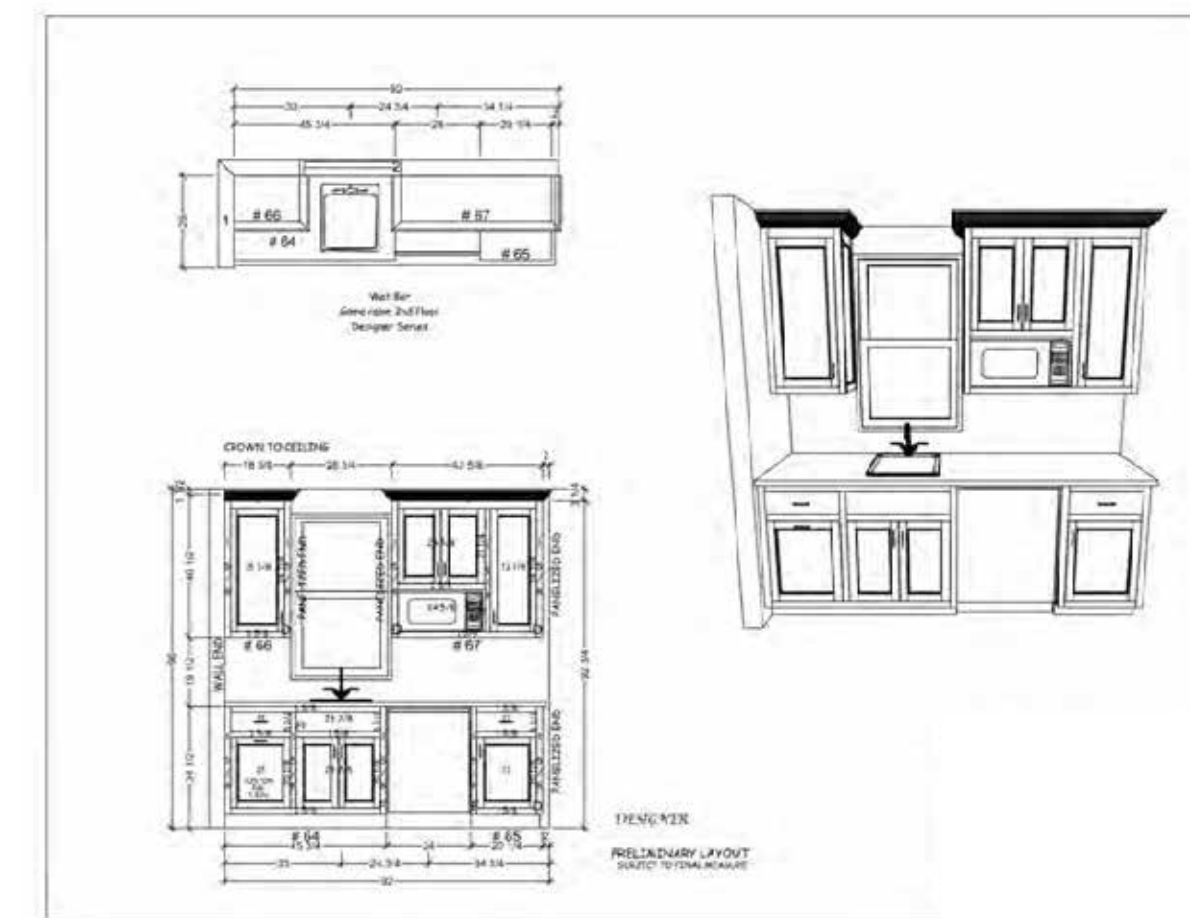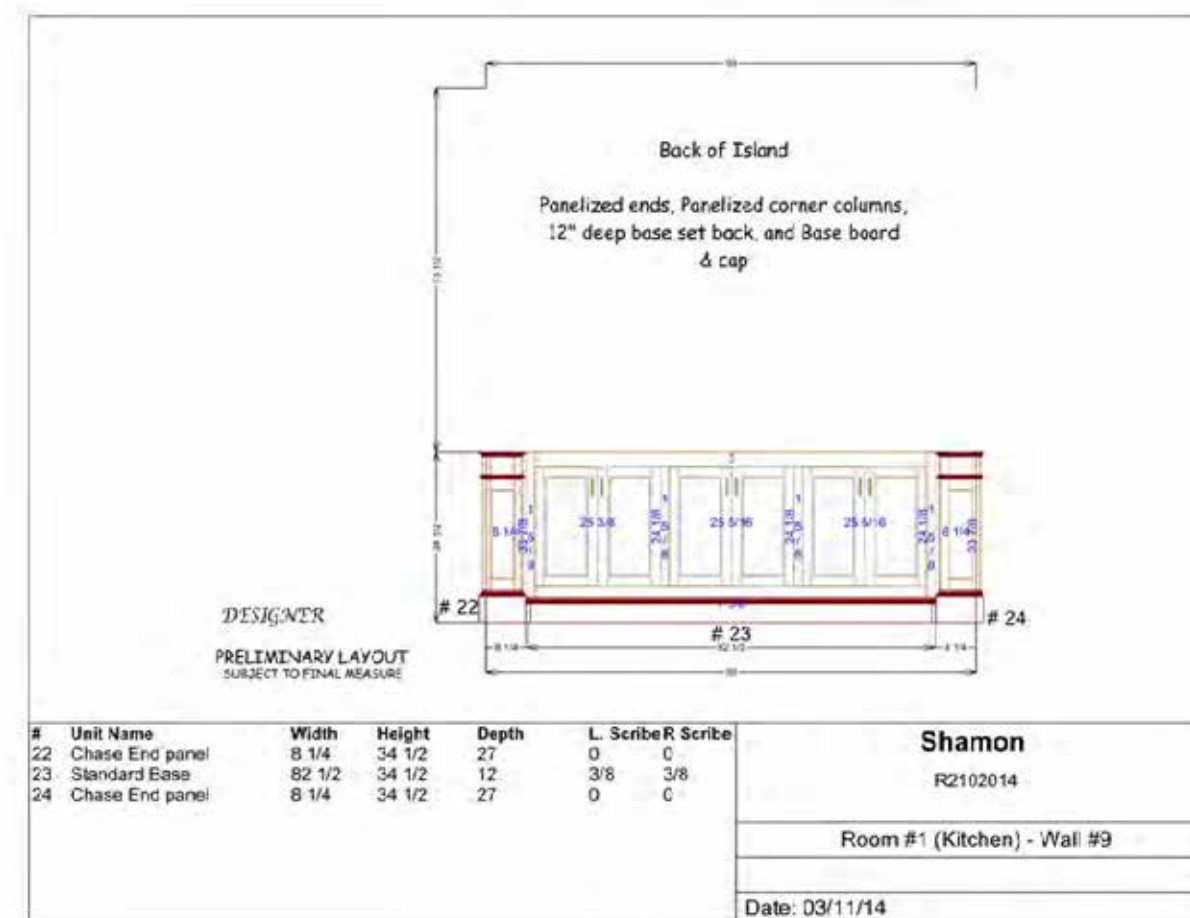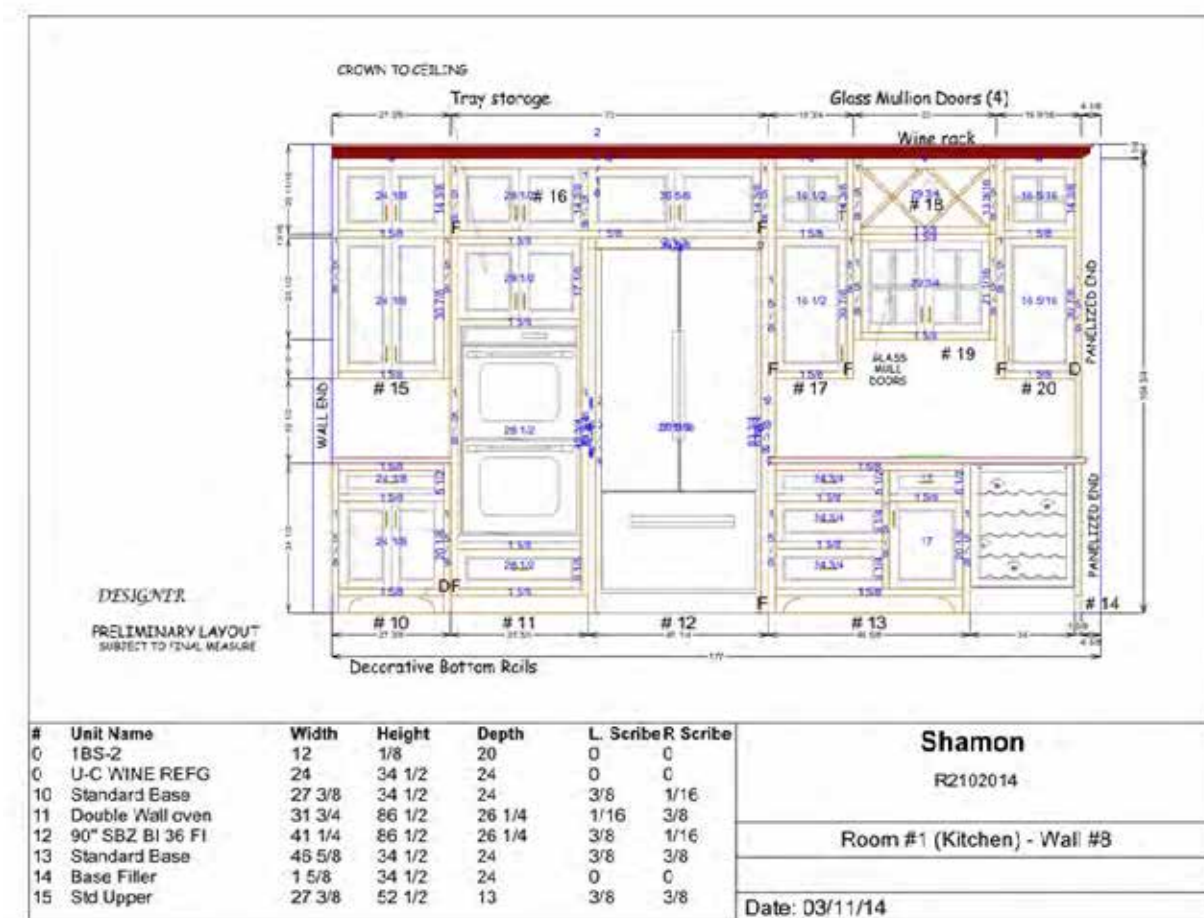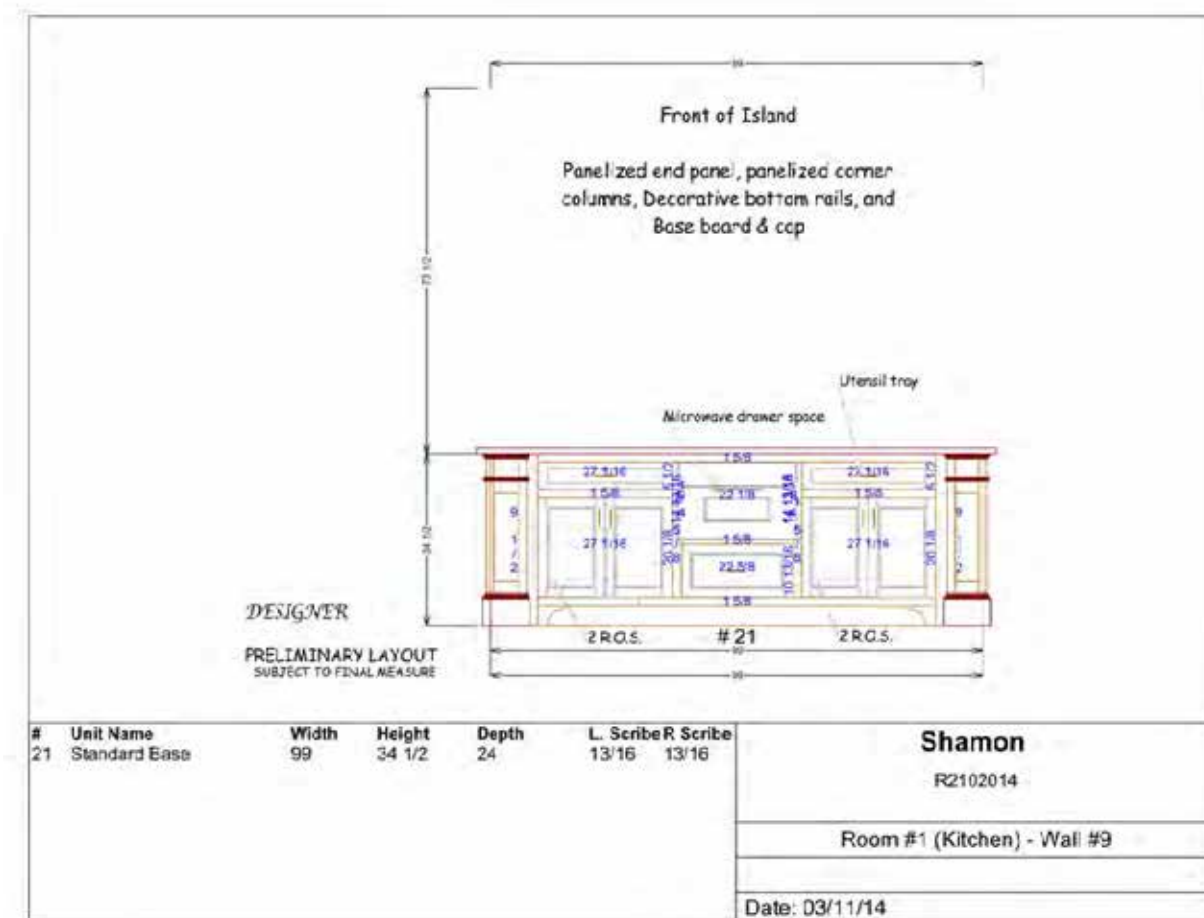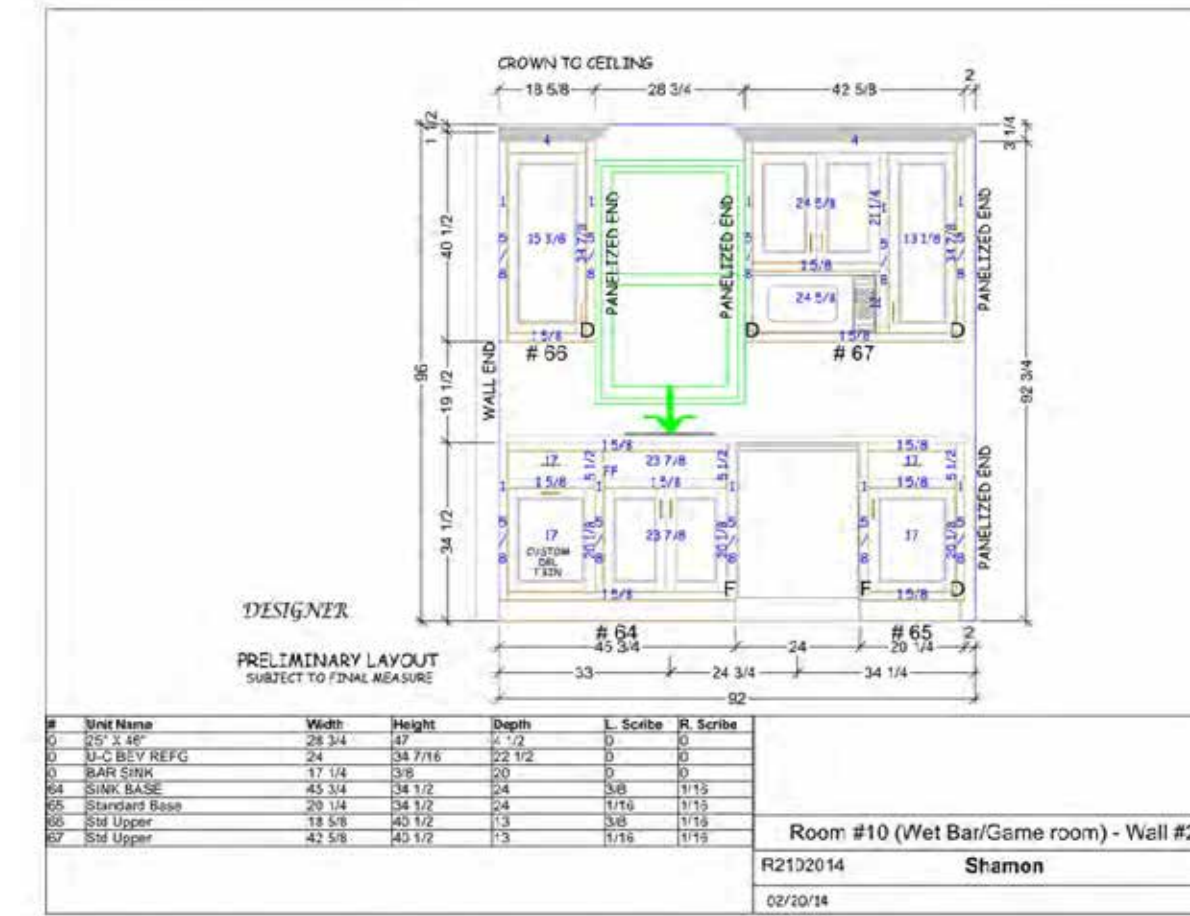
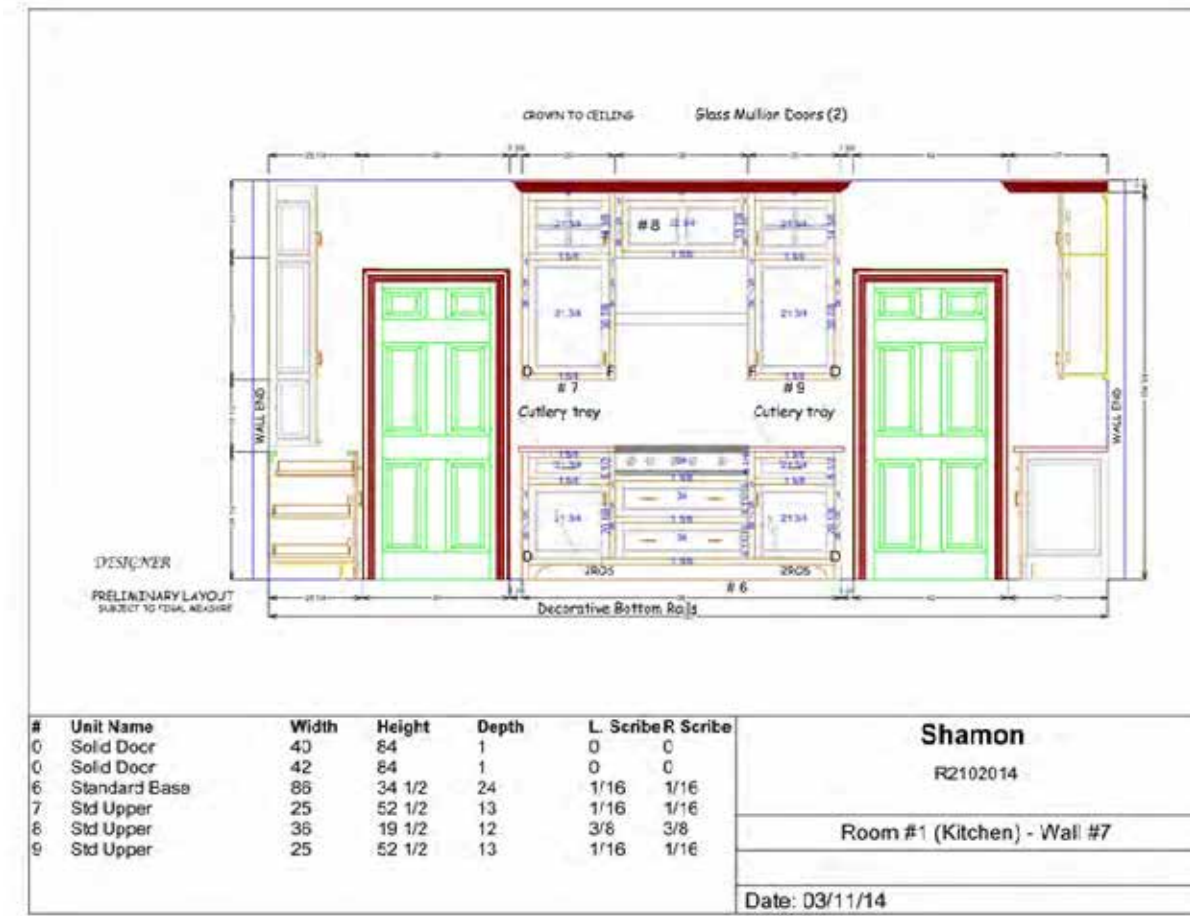
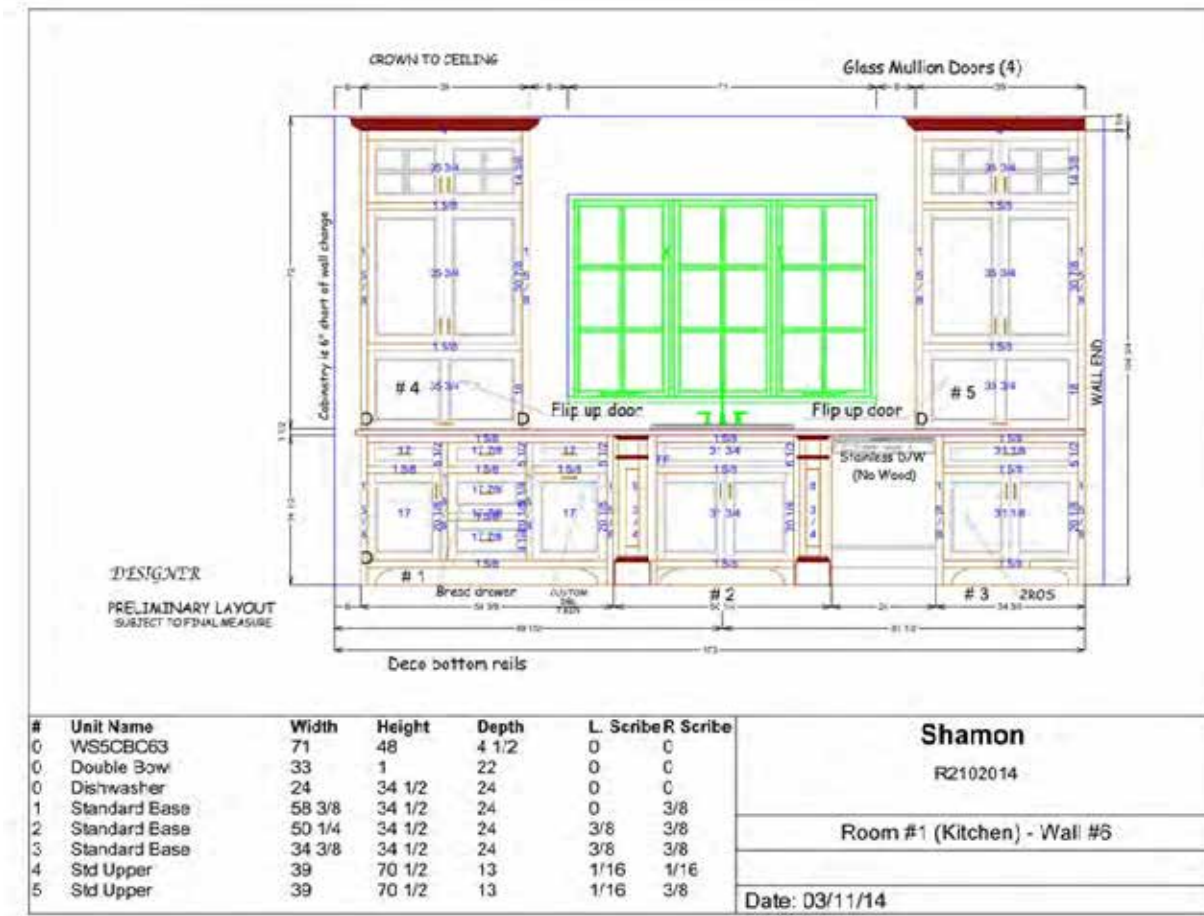
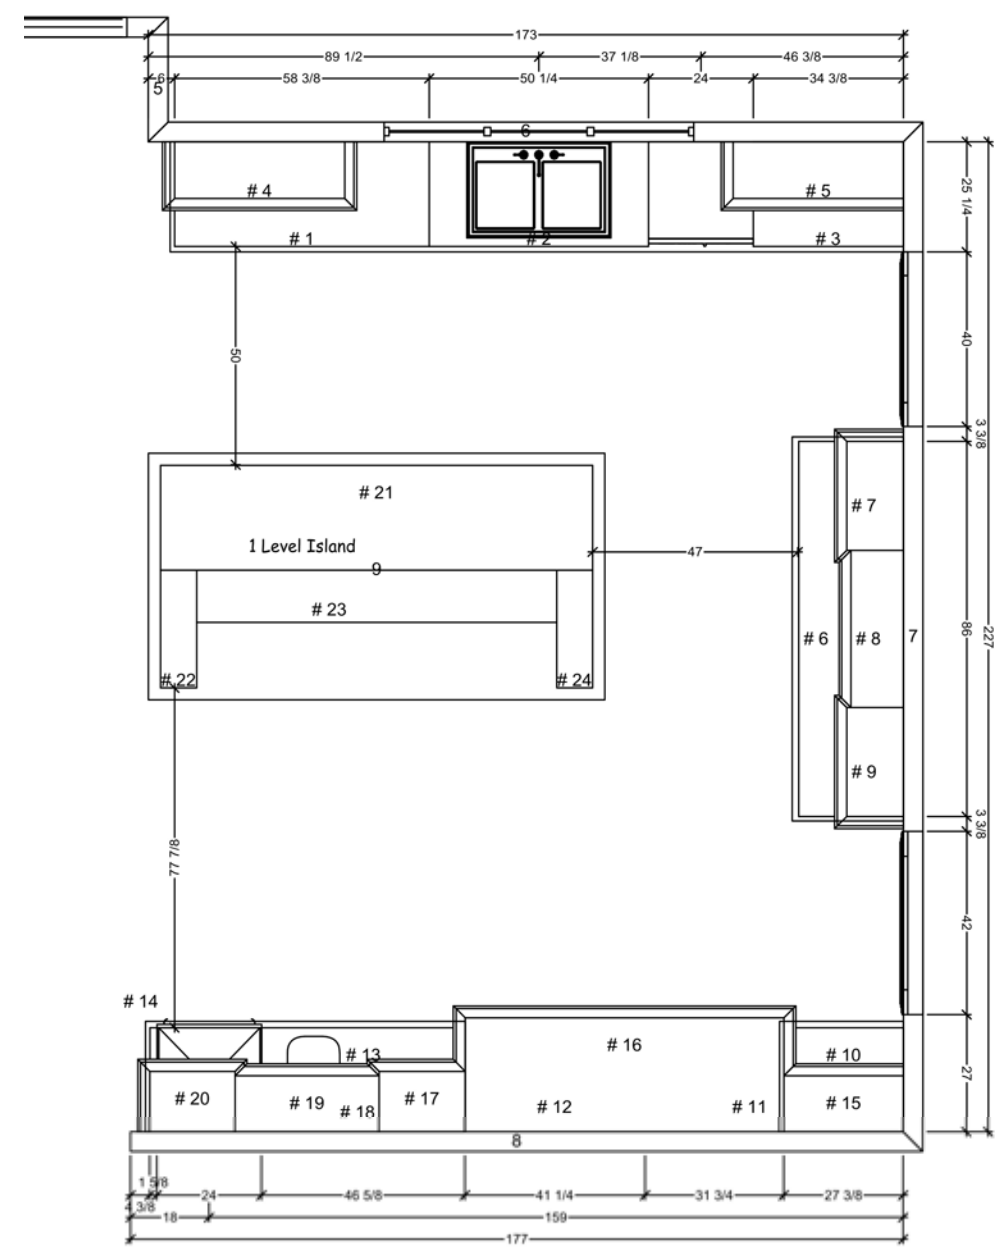


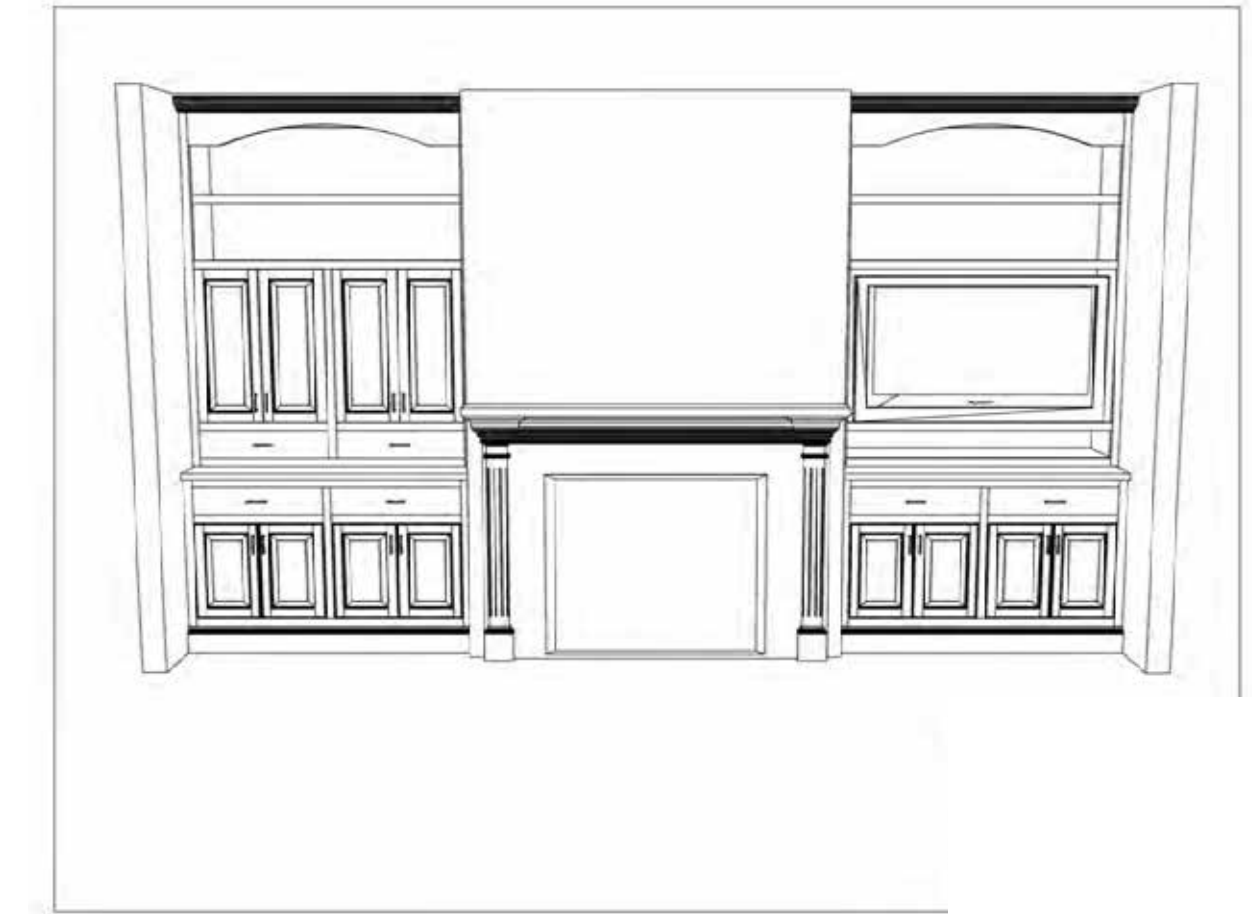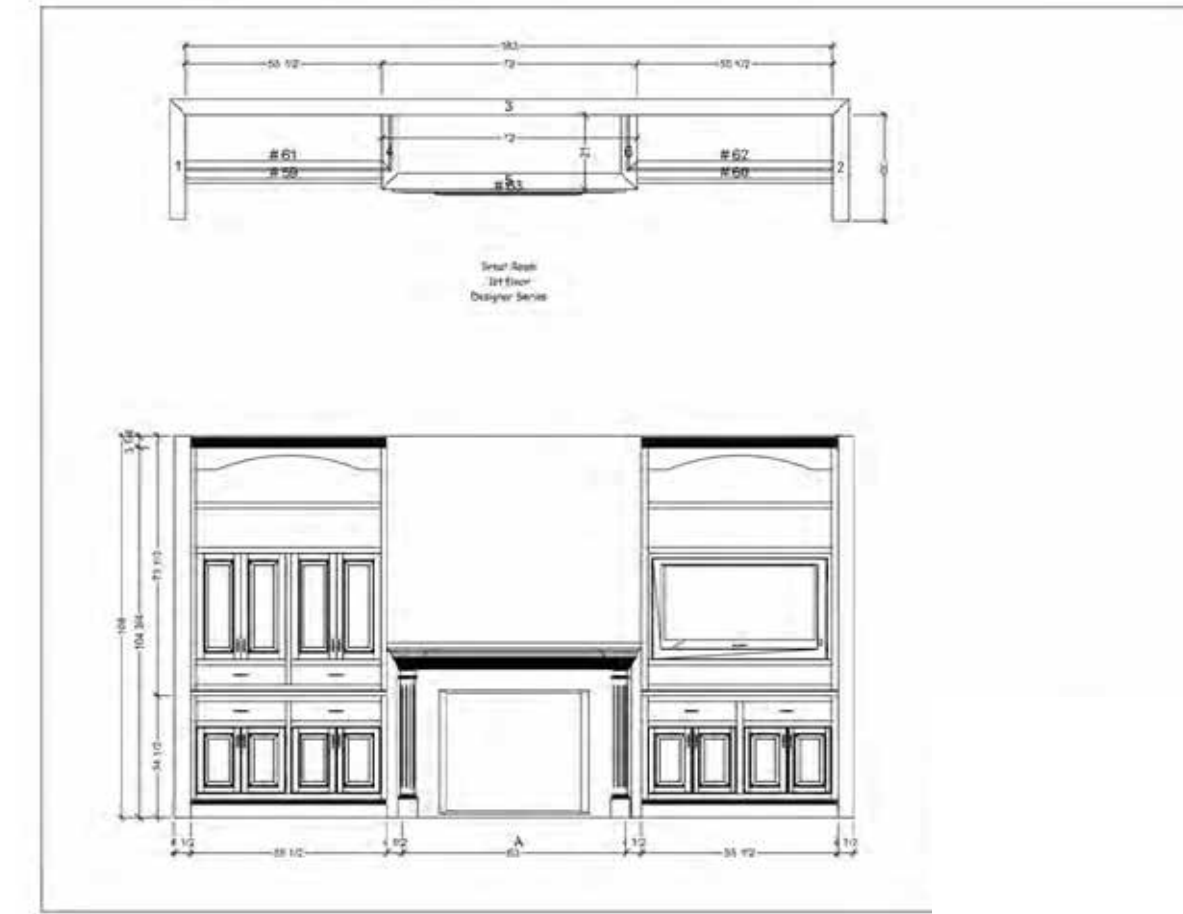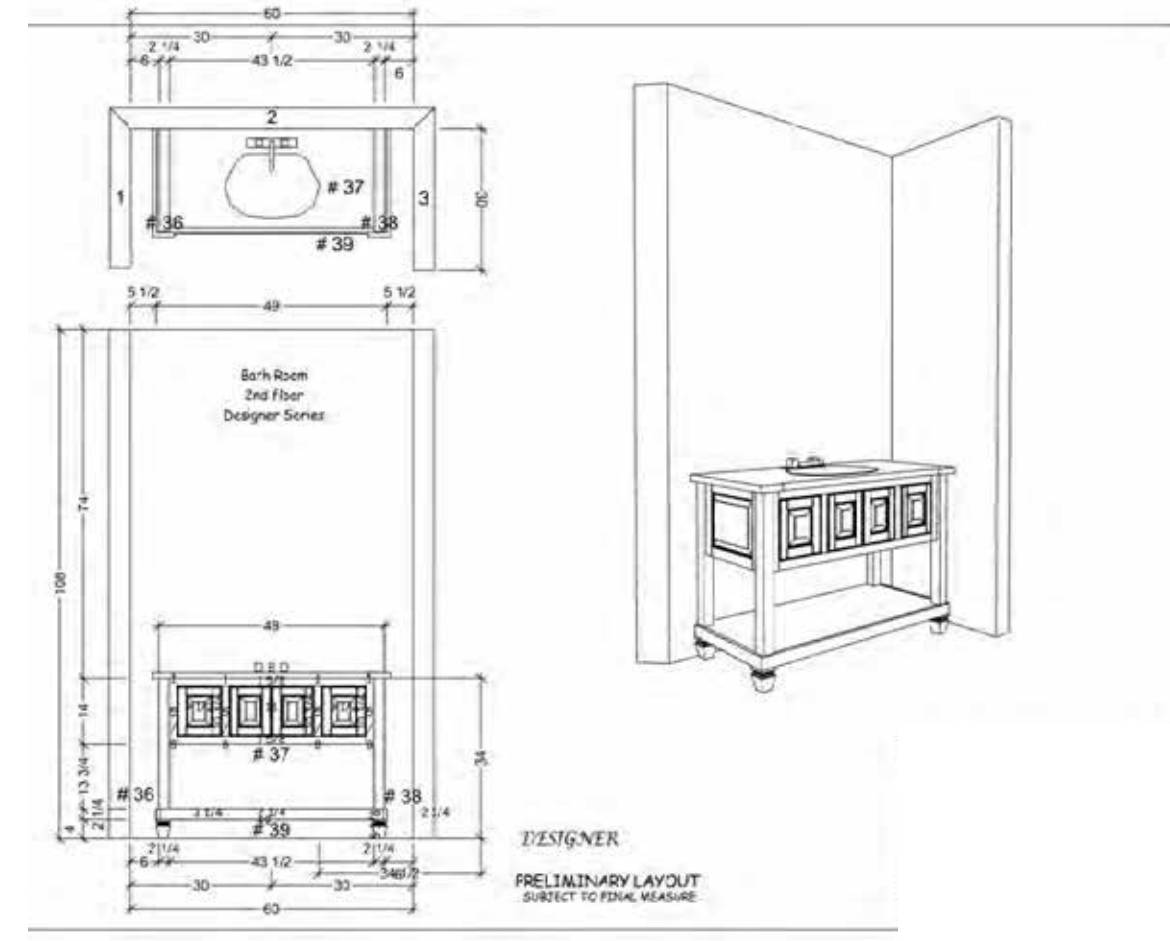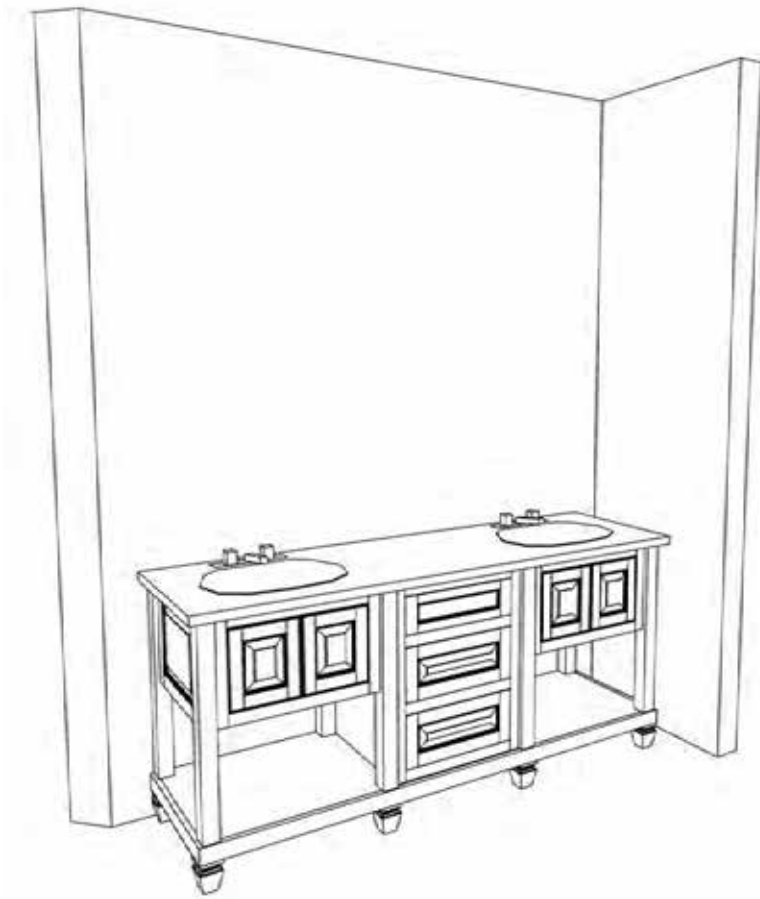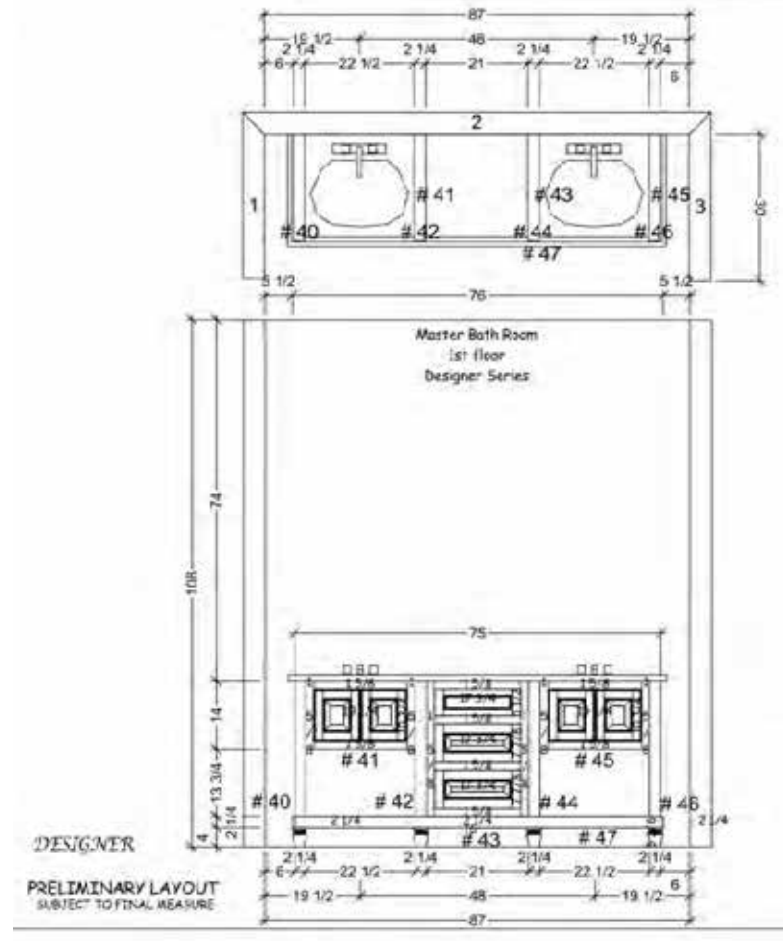

**A** MASTER BATH ELEV AND  
A-10 ISOMETRIC




**B** 2ND FL BATH ELEV AND  
A-10 ISOMETRIC

**C** GREAT ROOM ELEV AND  
A-10 ISOMETRIC

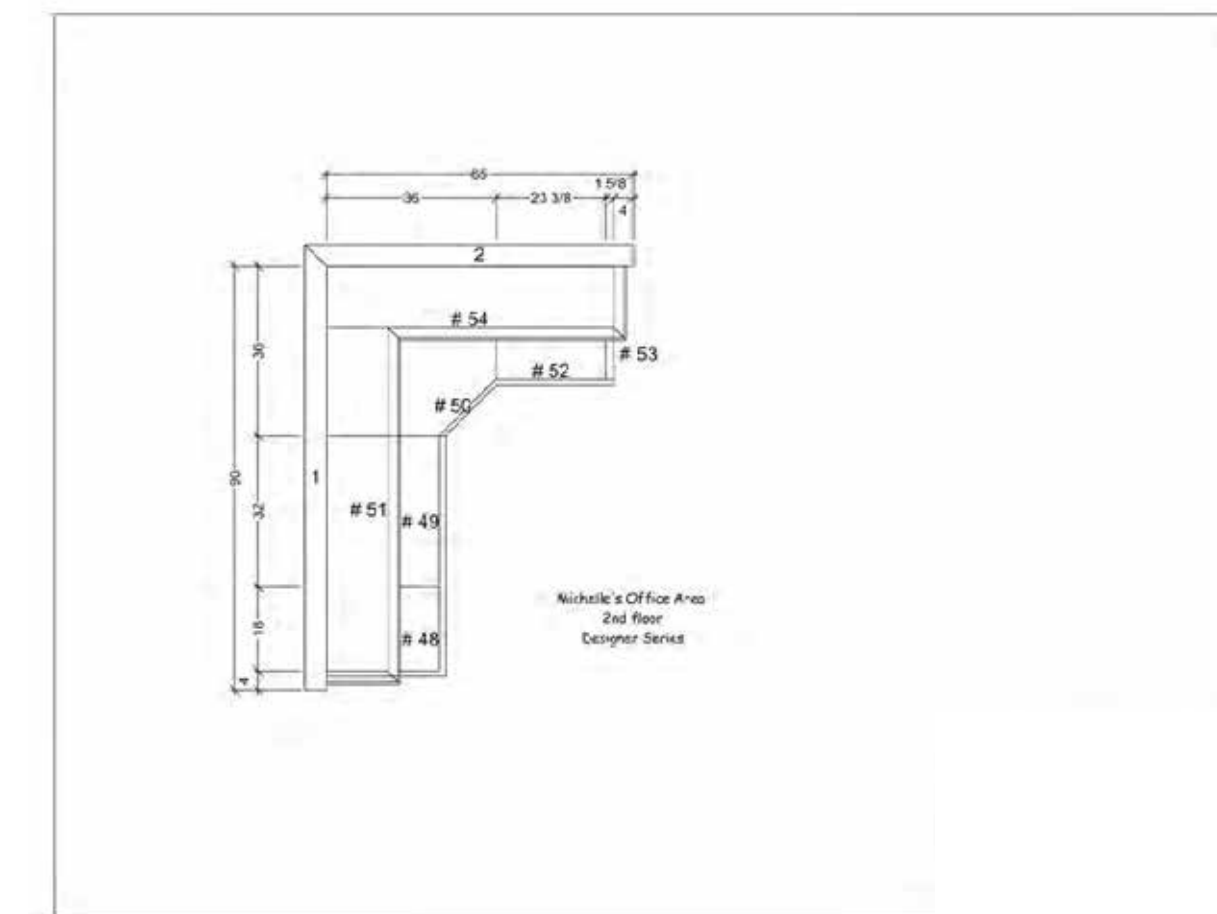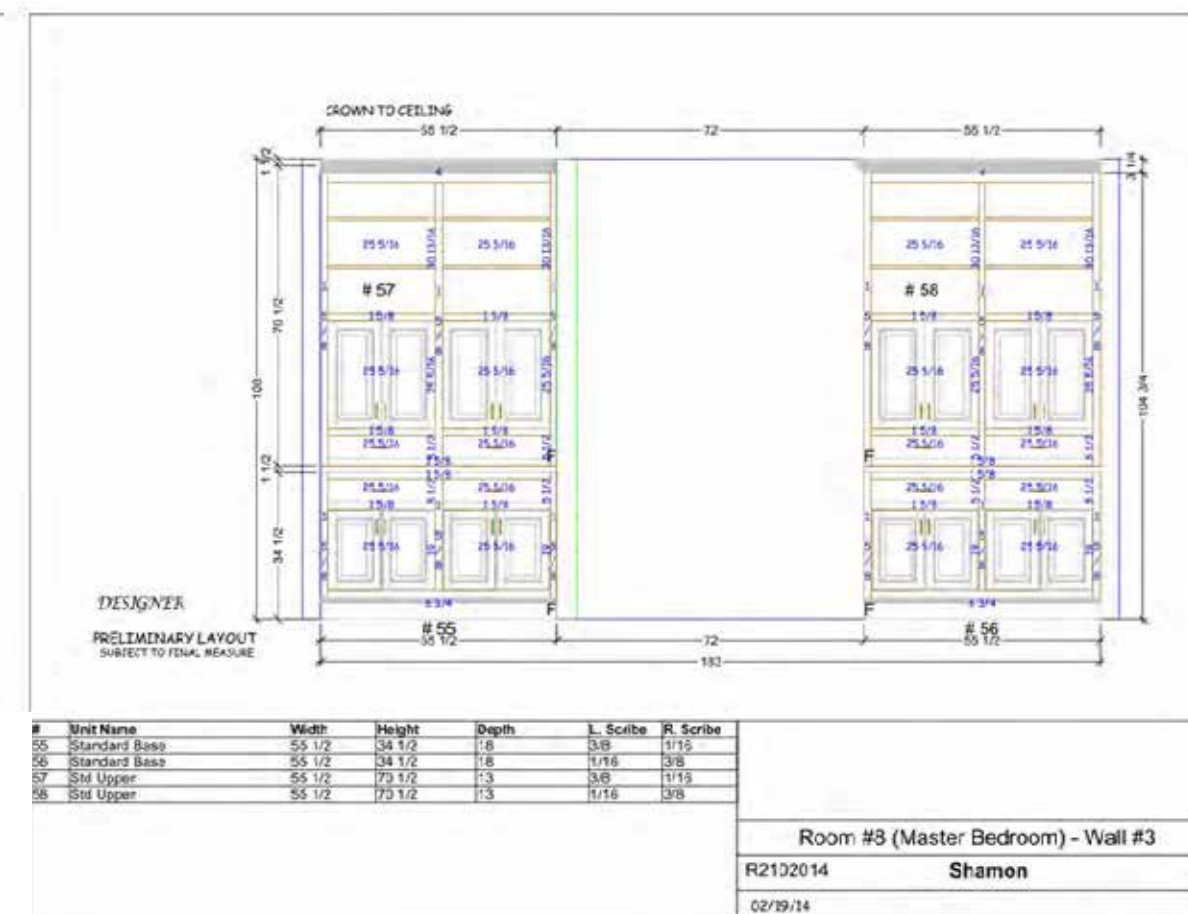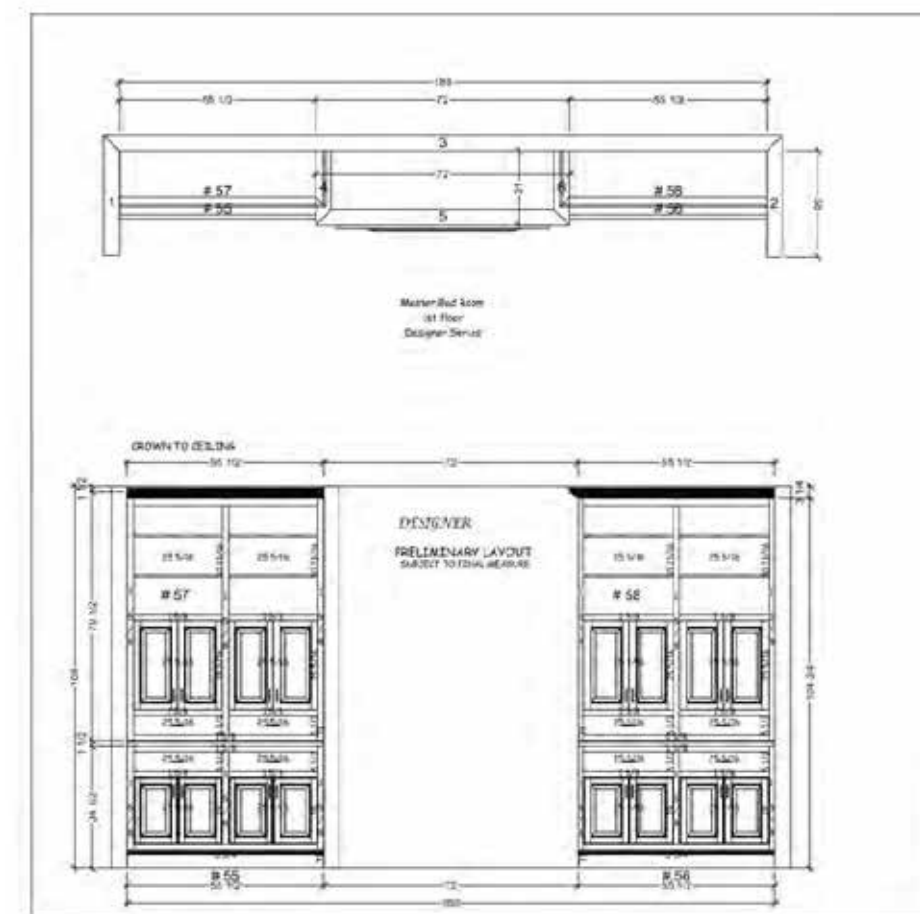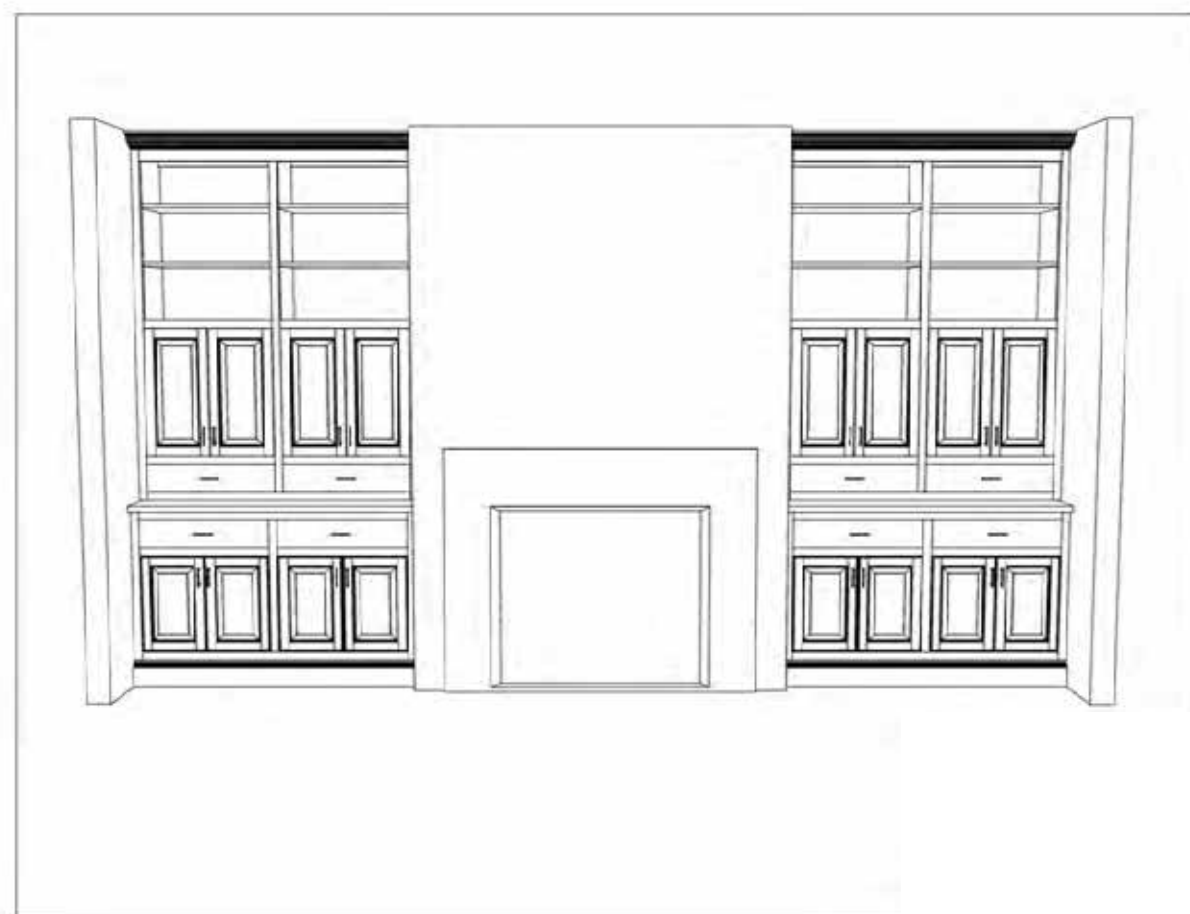

**D** MASTER BEDRM ELEV AND  
A-10 ISOMETRIC

**E** OFFICE ELEV AND ISOMETRICS  
A-10

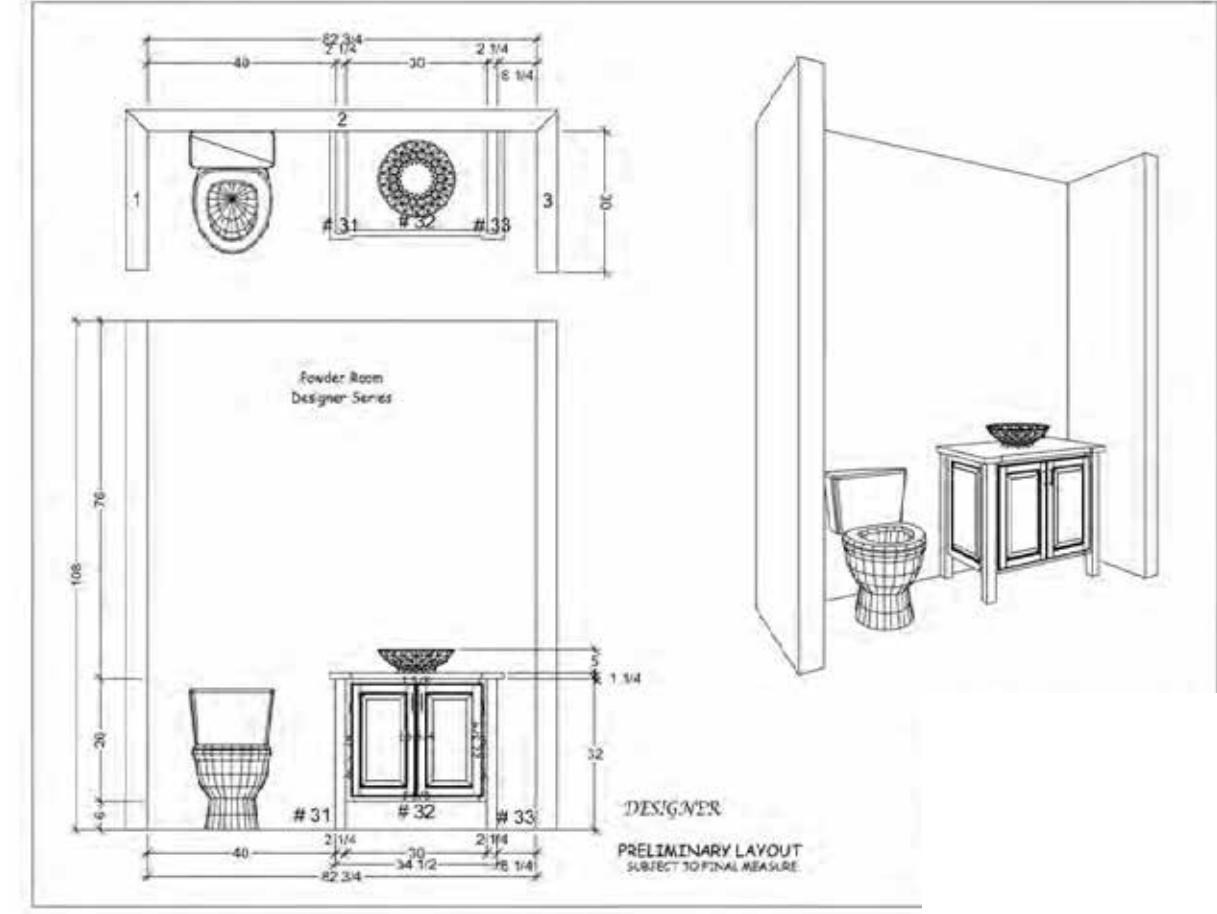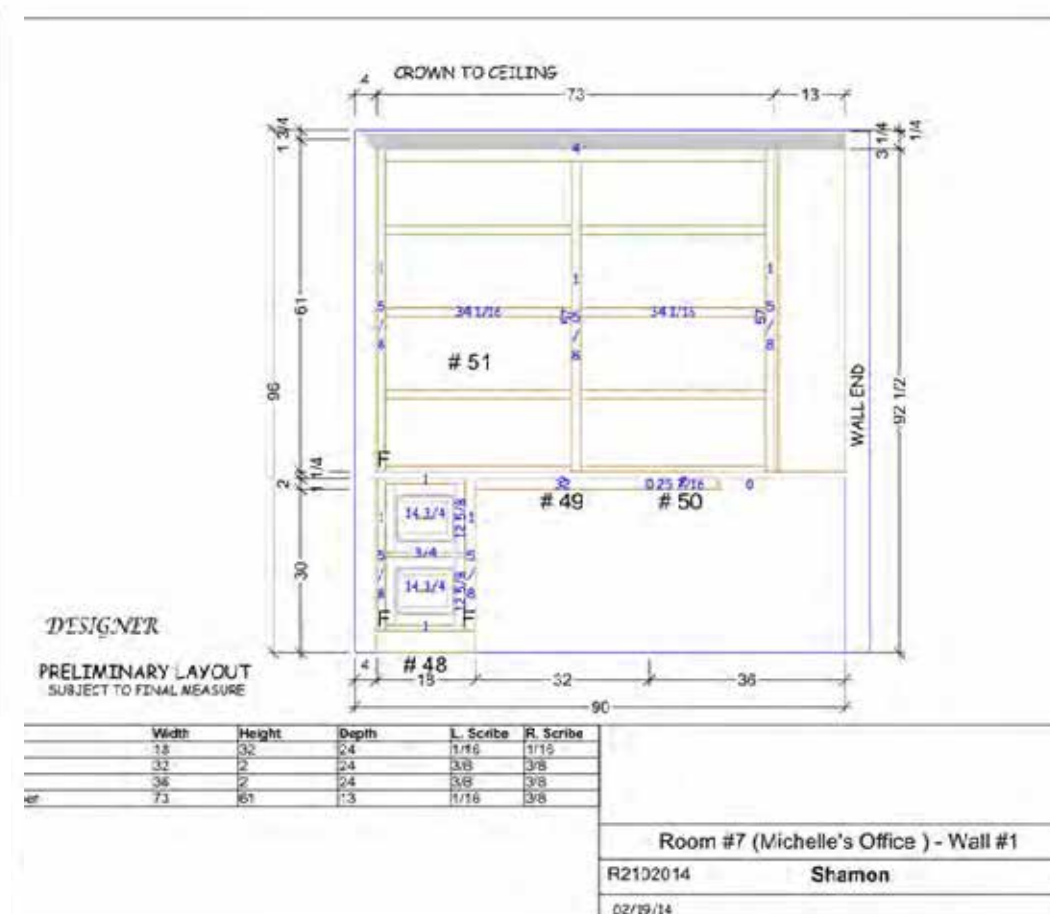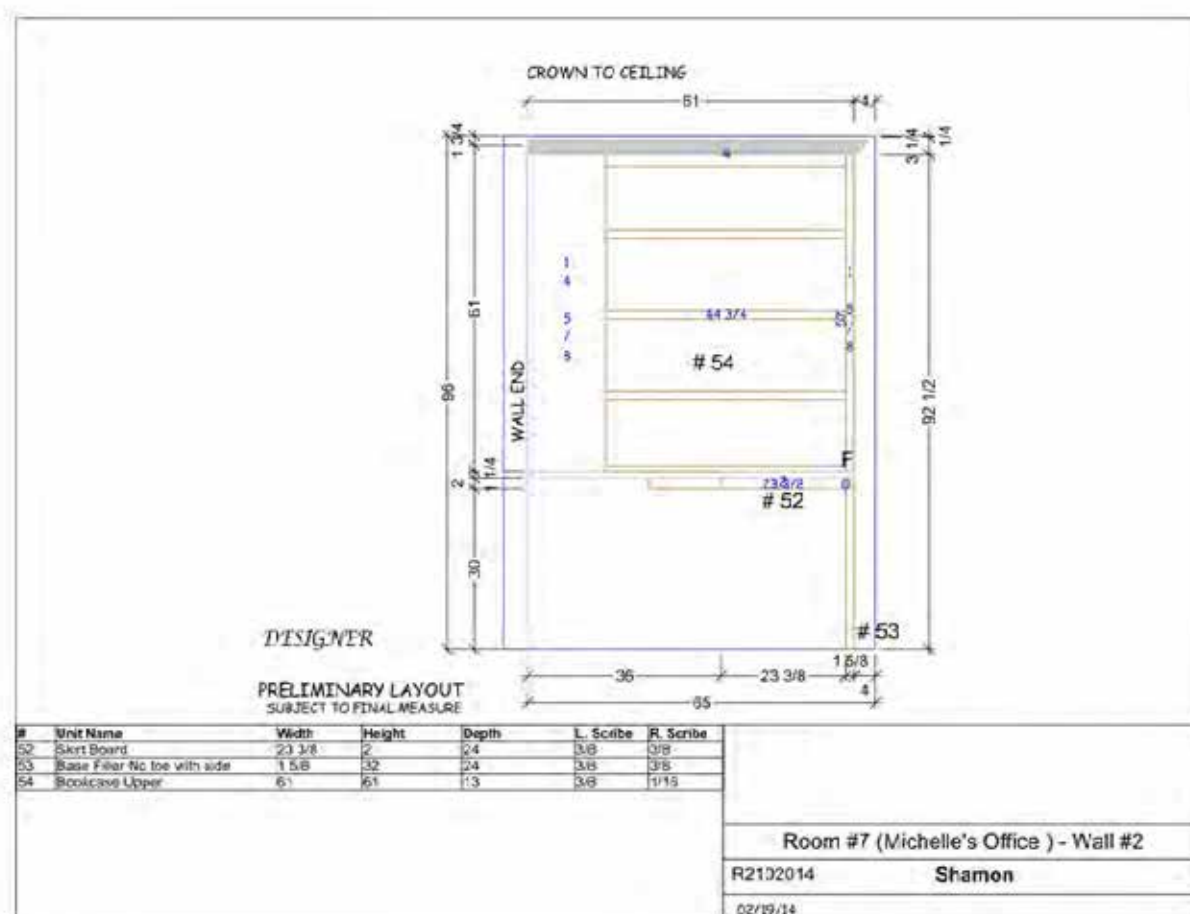

**OFFICE ELEV AND ISOMETRICS CONT'D.**


**F** 1ST FL POWDER RM ELEV  
A-10







**A**  
A-11 **NORTH - FRONT ELEVATION**  
SCALE - 1/4" = 1'-0"

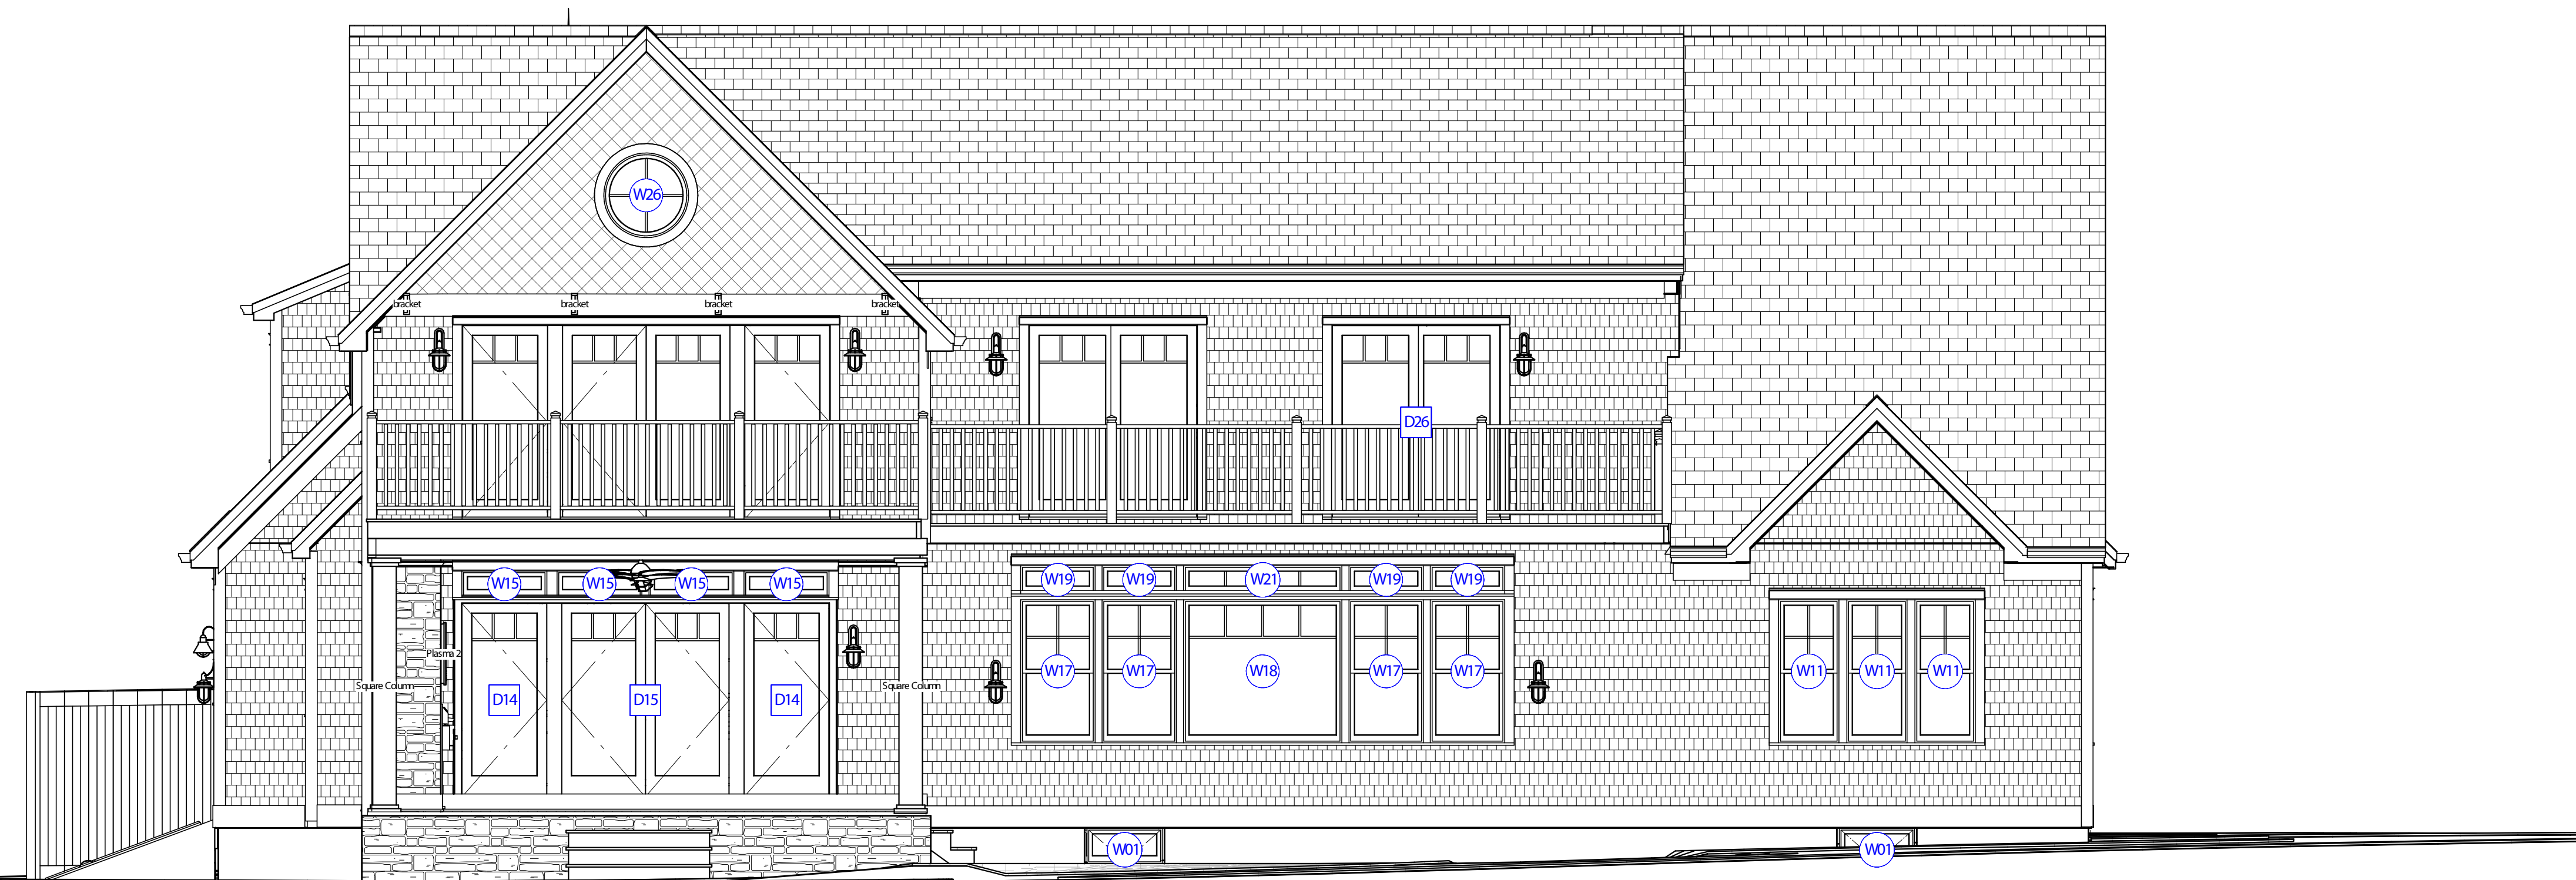

**B**  
A-11 **SOUTH - REAR ELEVATION**  
SCALE - 1/4" = 1'-0"







**A**  
A-12 **EAST - LEFT ELEVATION**  
SCALE - 1/4" = 1'-0"




**B**  
A-12 **WEST - RIGHT ELEVATION**  
SCALE - 1/4" = 1'-0"

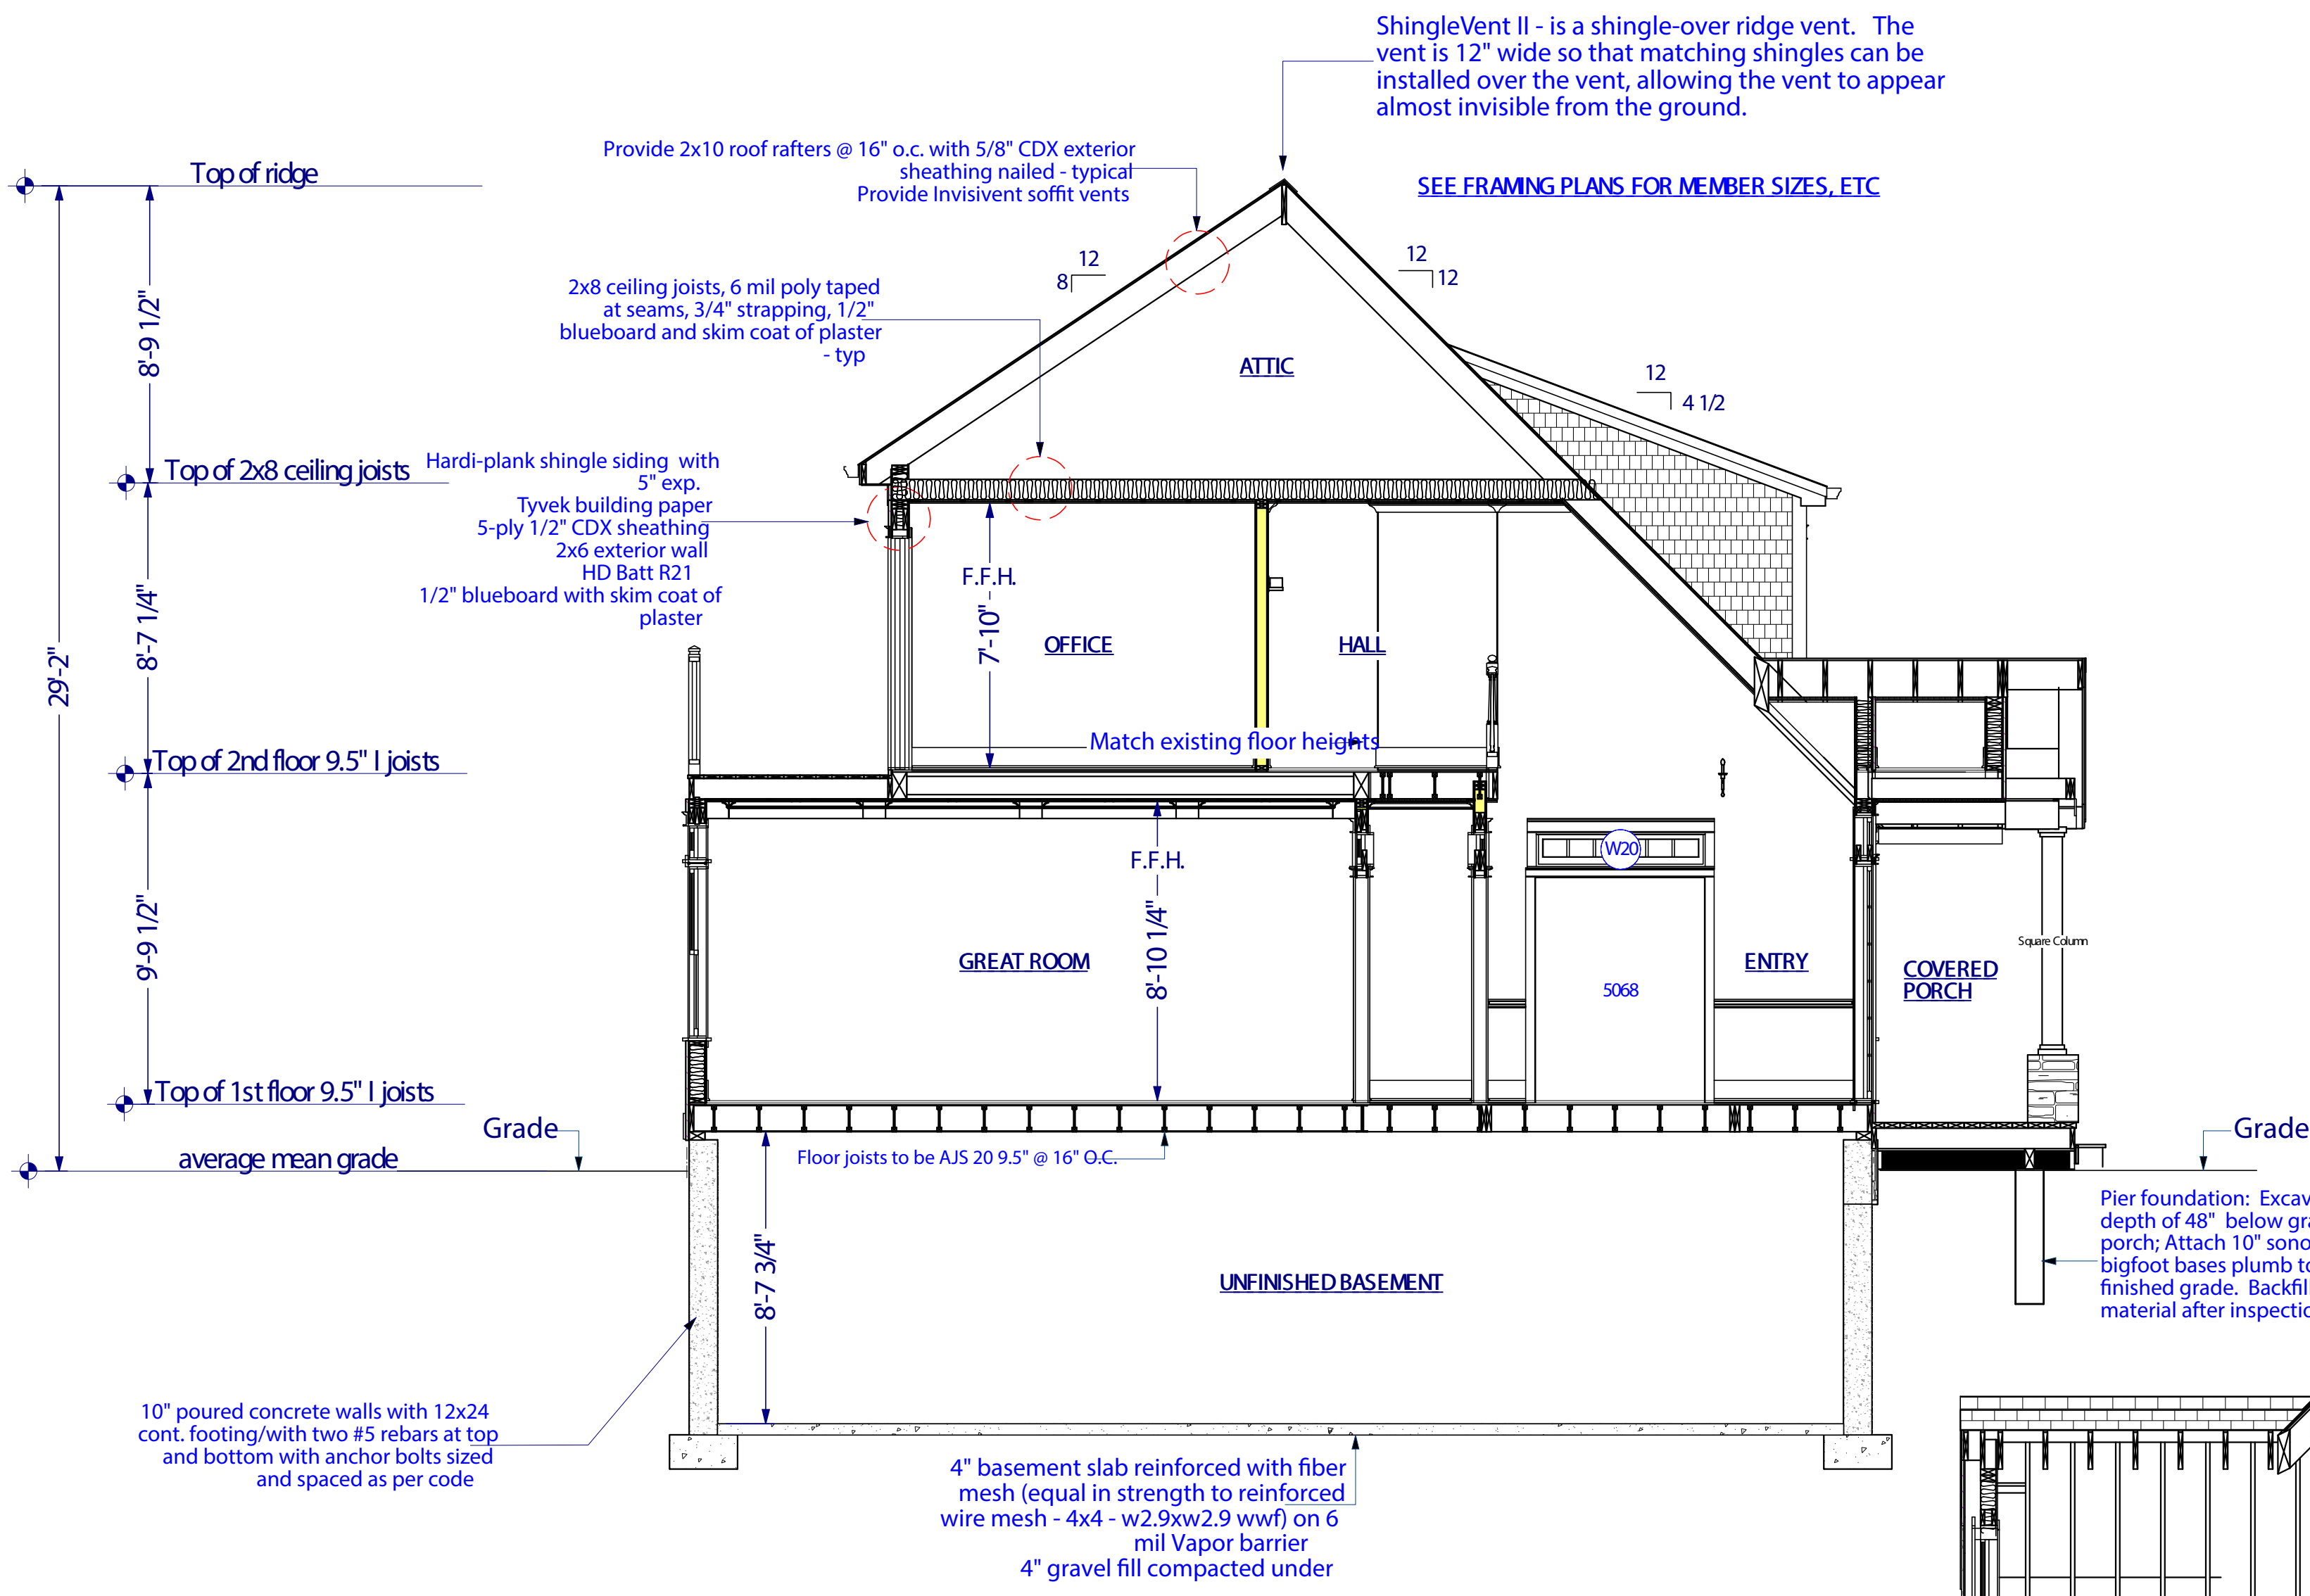


**A**  
A-13 **BUILDING SECTION A**  
SCALE - 1/4" = 1'-0"

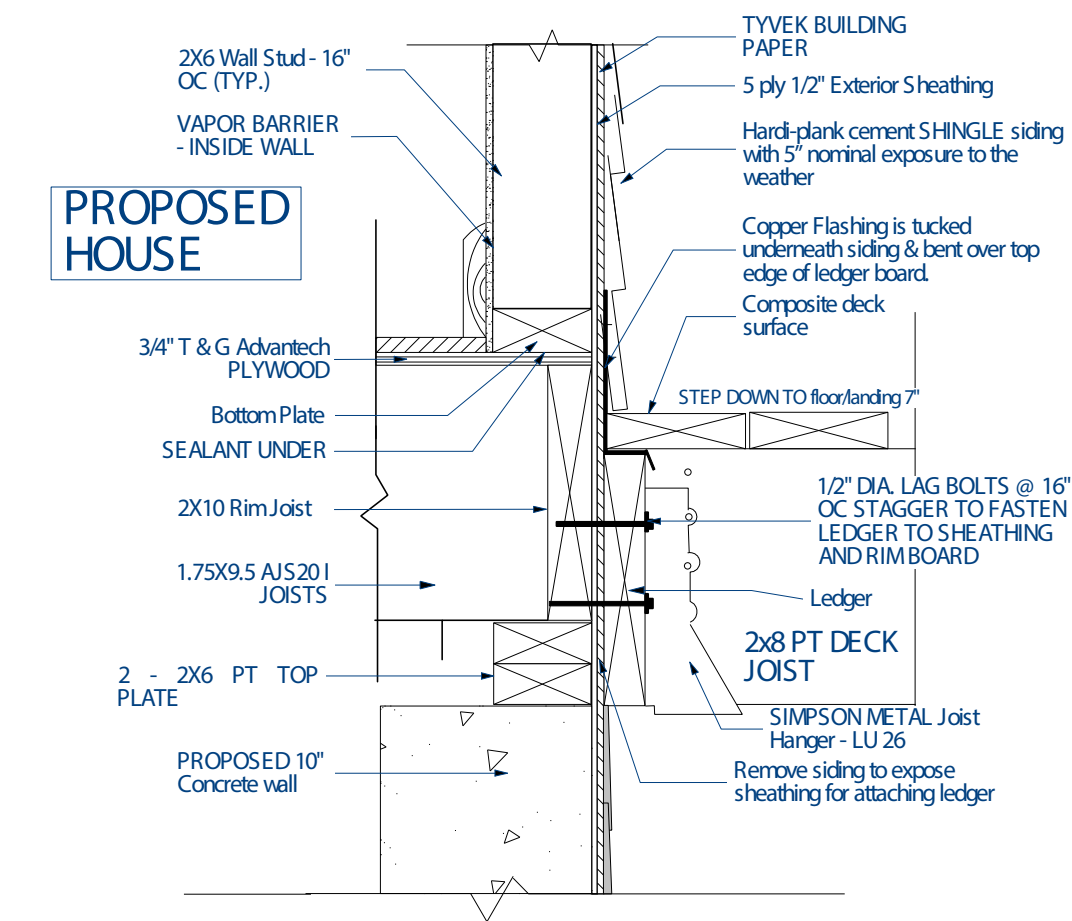

**DET 1** LEDGER CONNECTION TO A-13 CONCRETE WALL


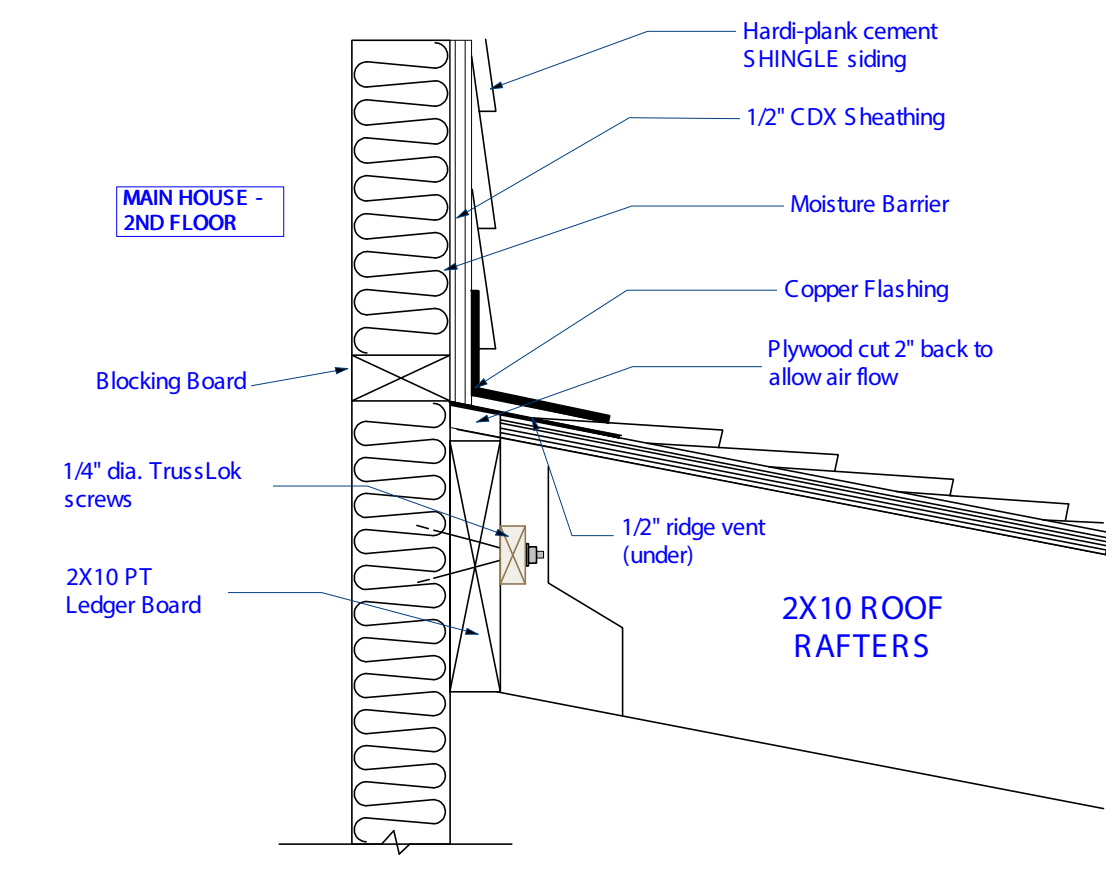


**DET 2** 1ST FLOOR TO WALL RAFTER DETAIL A-13 NO SCALE

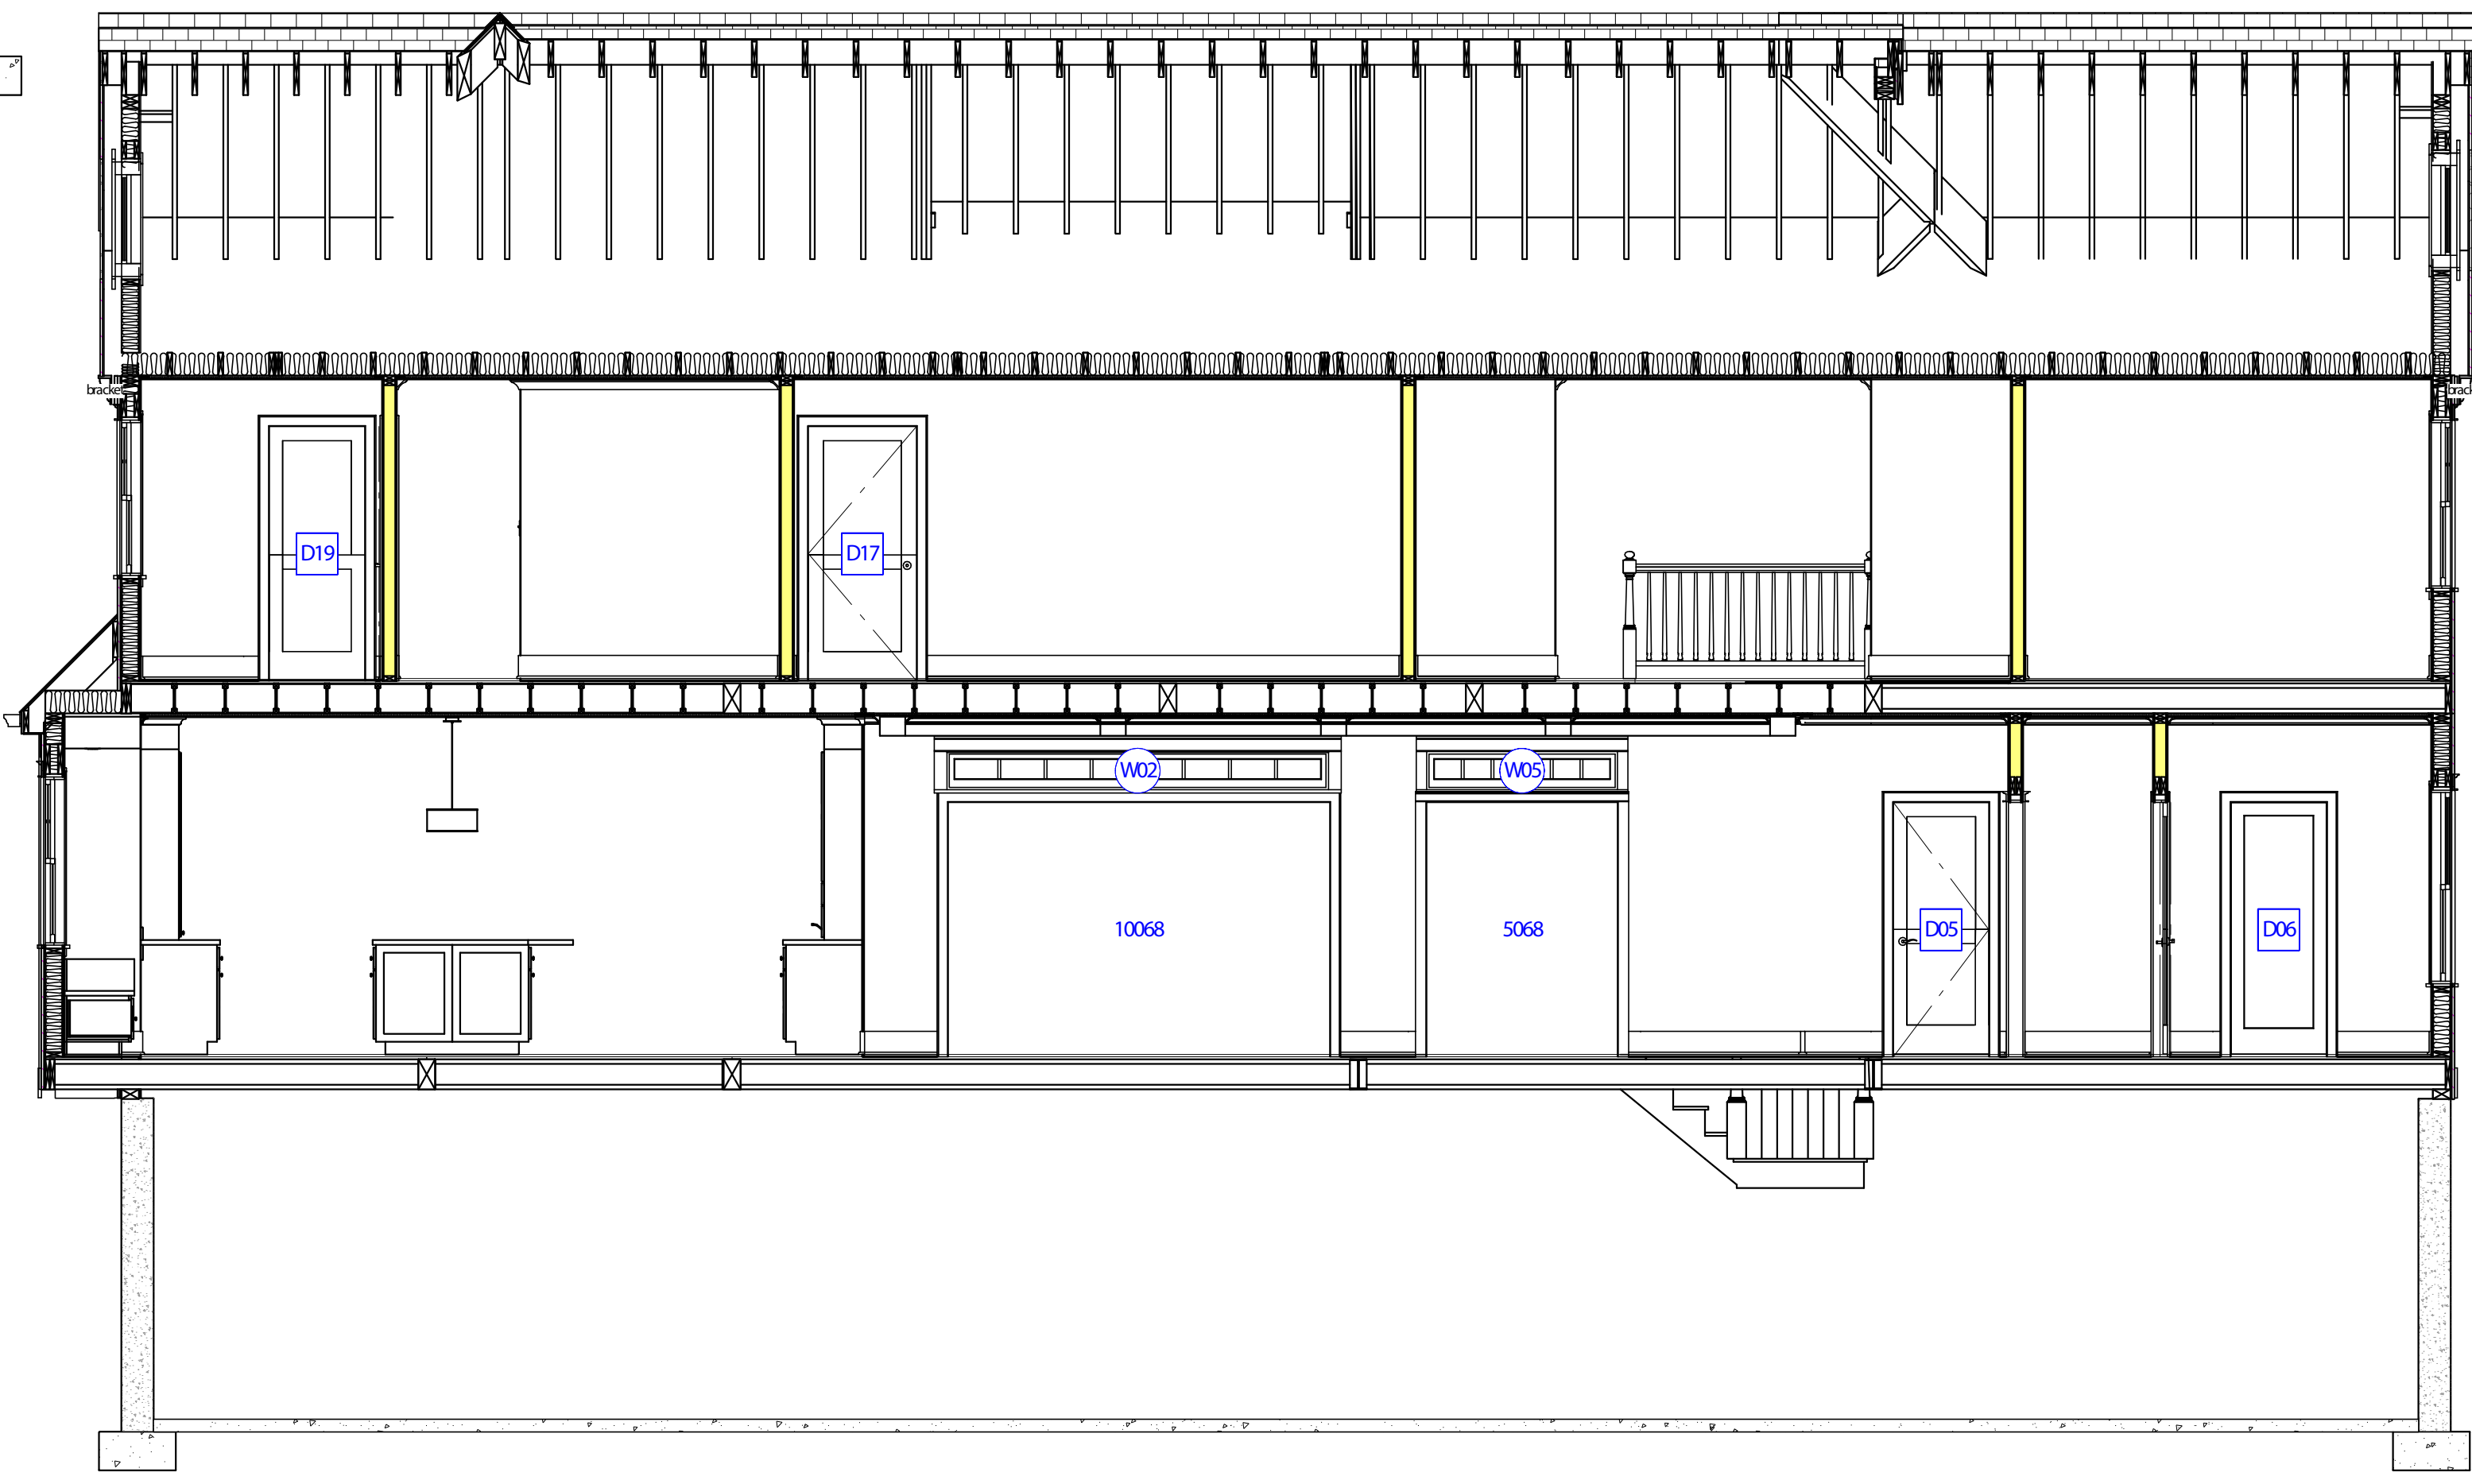


**B**  
A-13 **BUILDING SECTION B**  
SCALE - 1/4" = 1'-0"



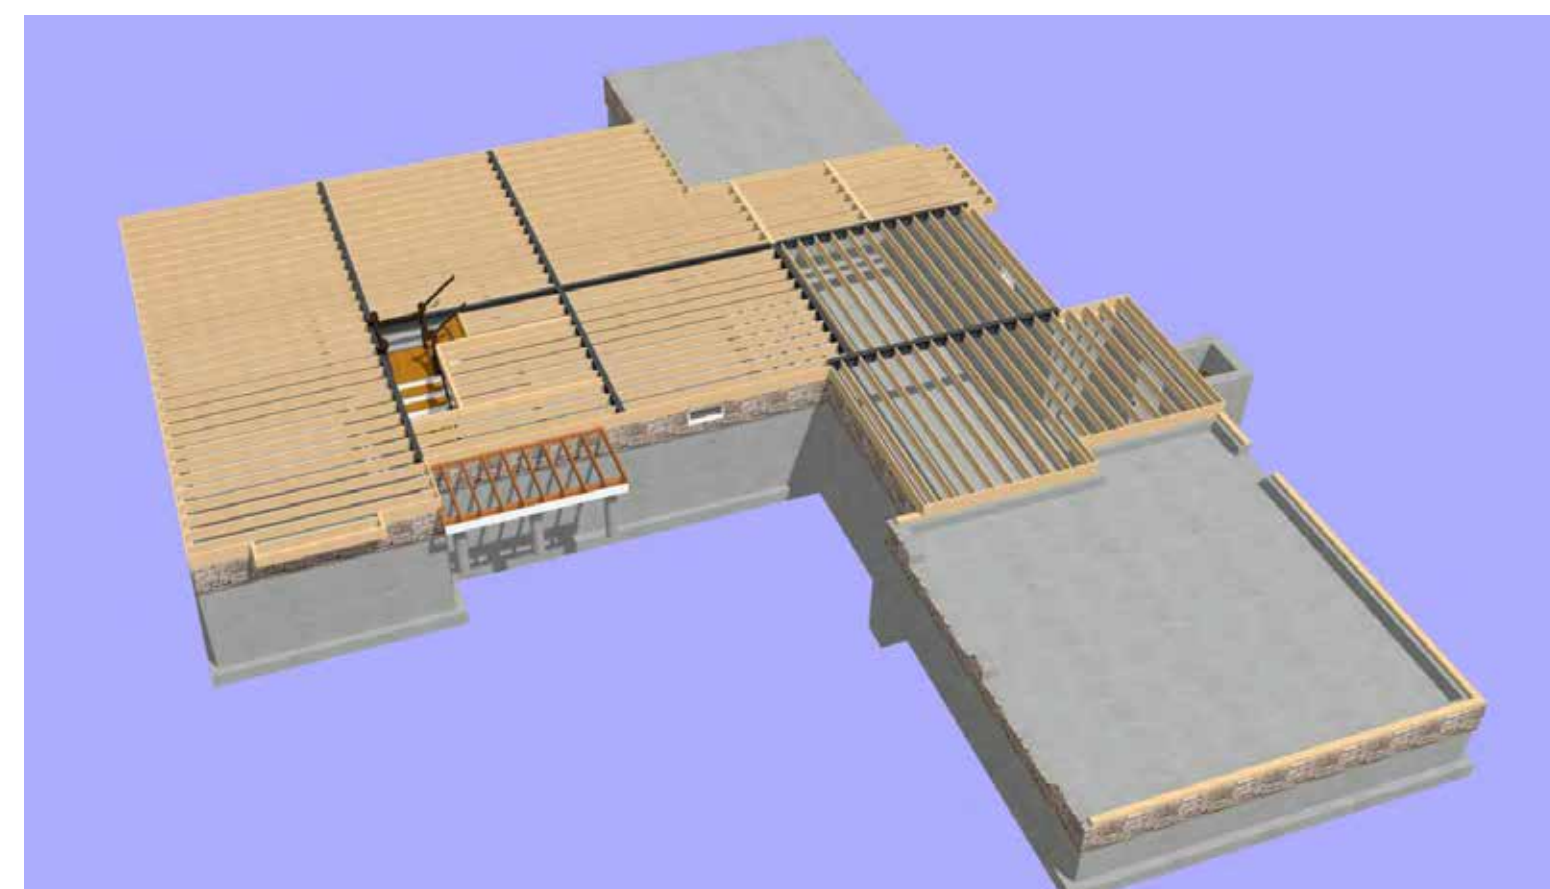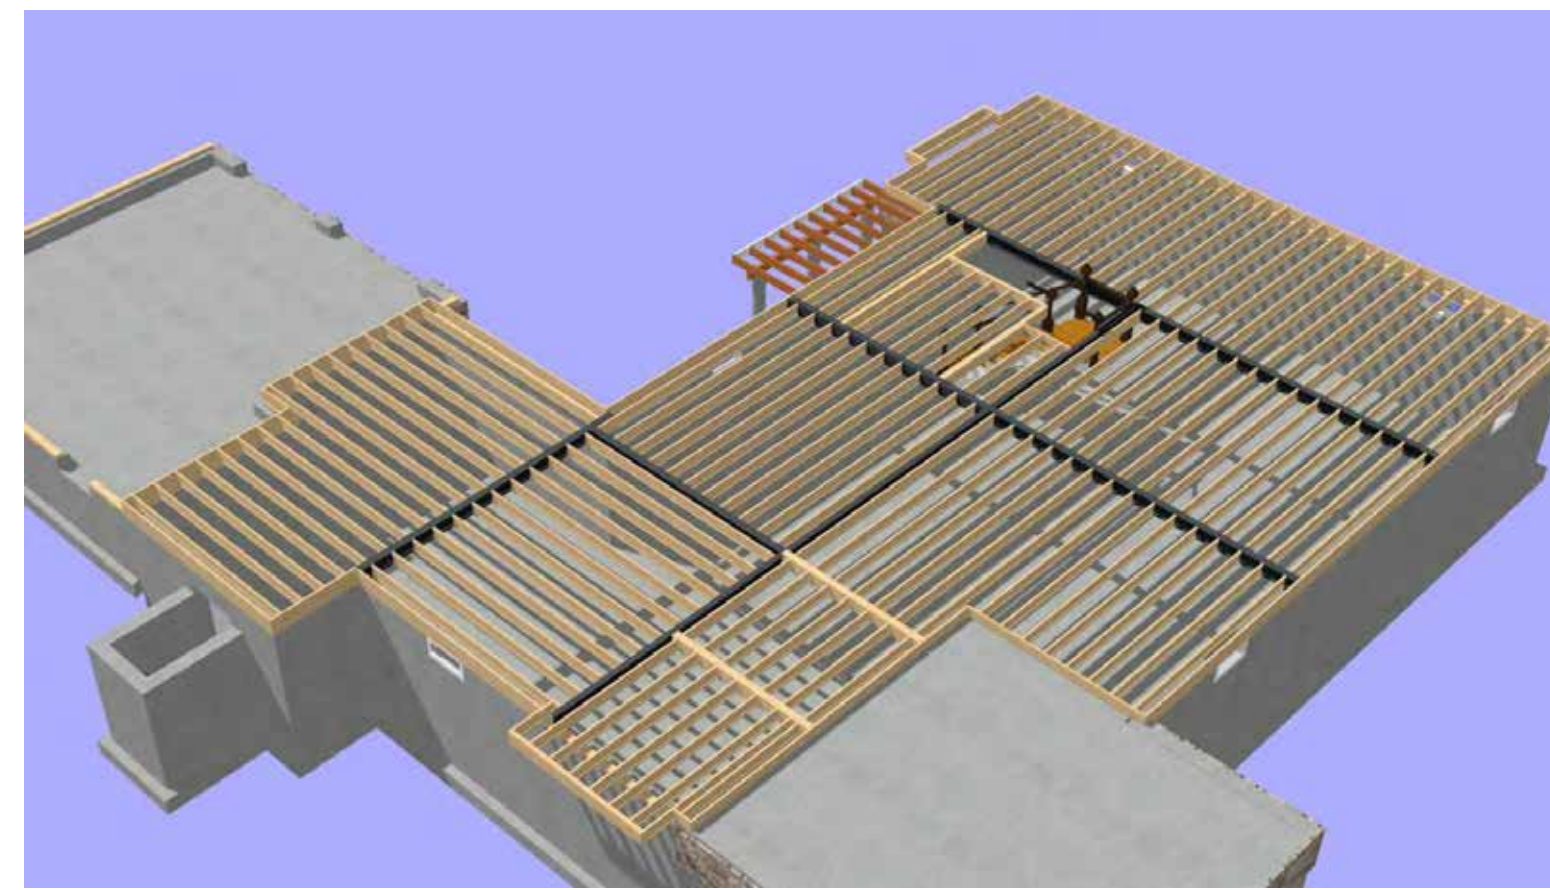

1ST FLOOR FRAMING OVERVIEWS



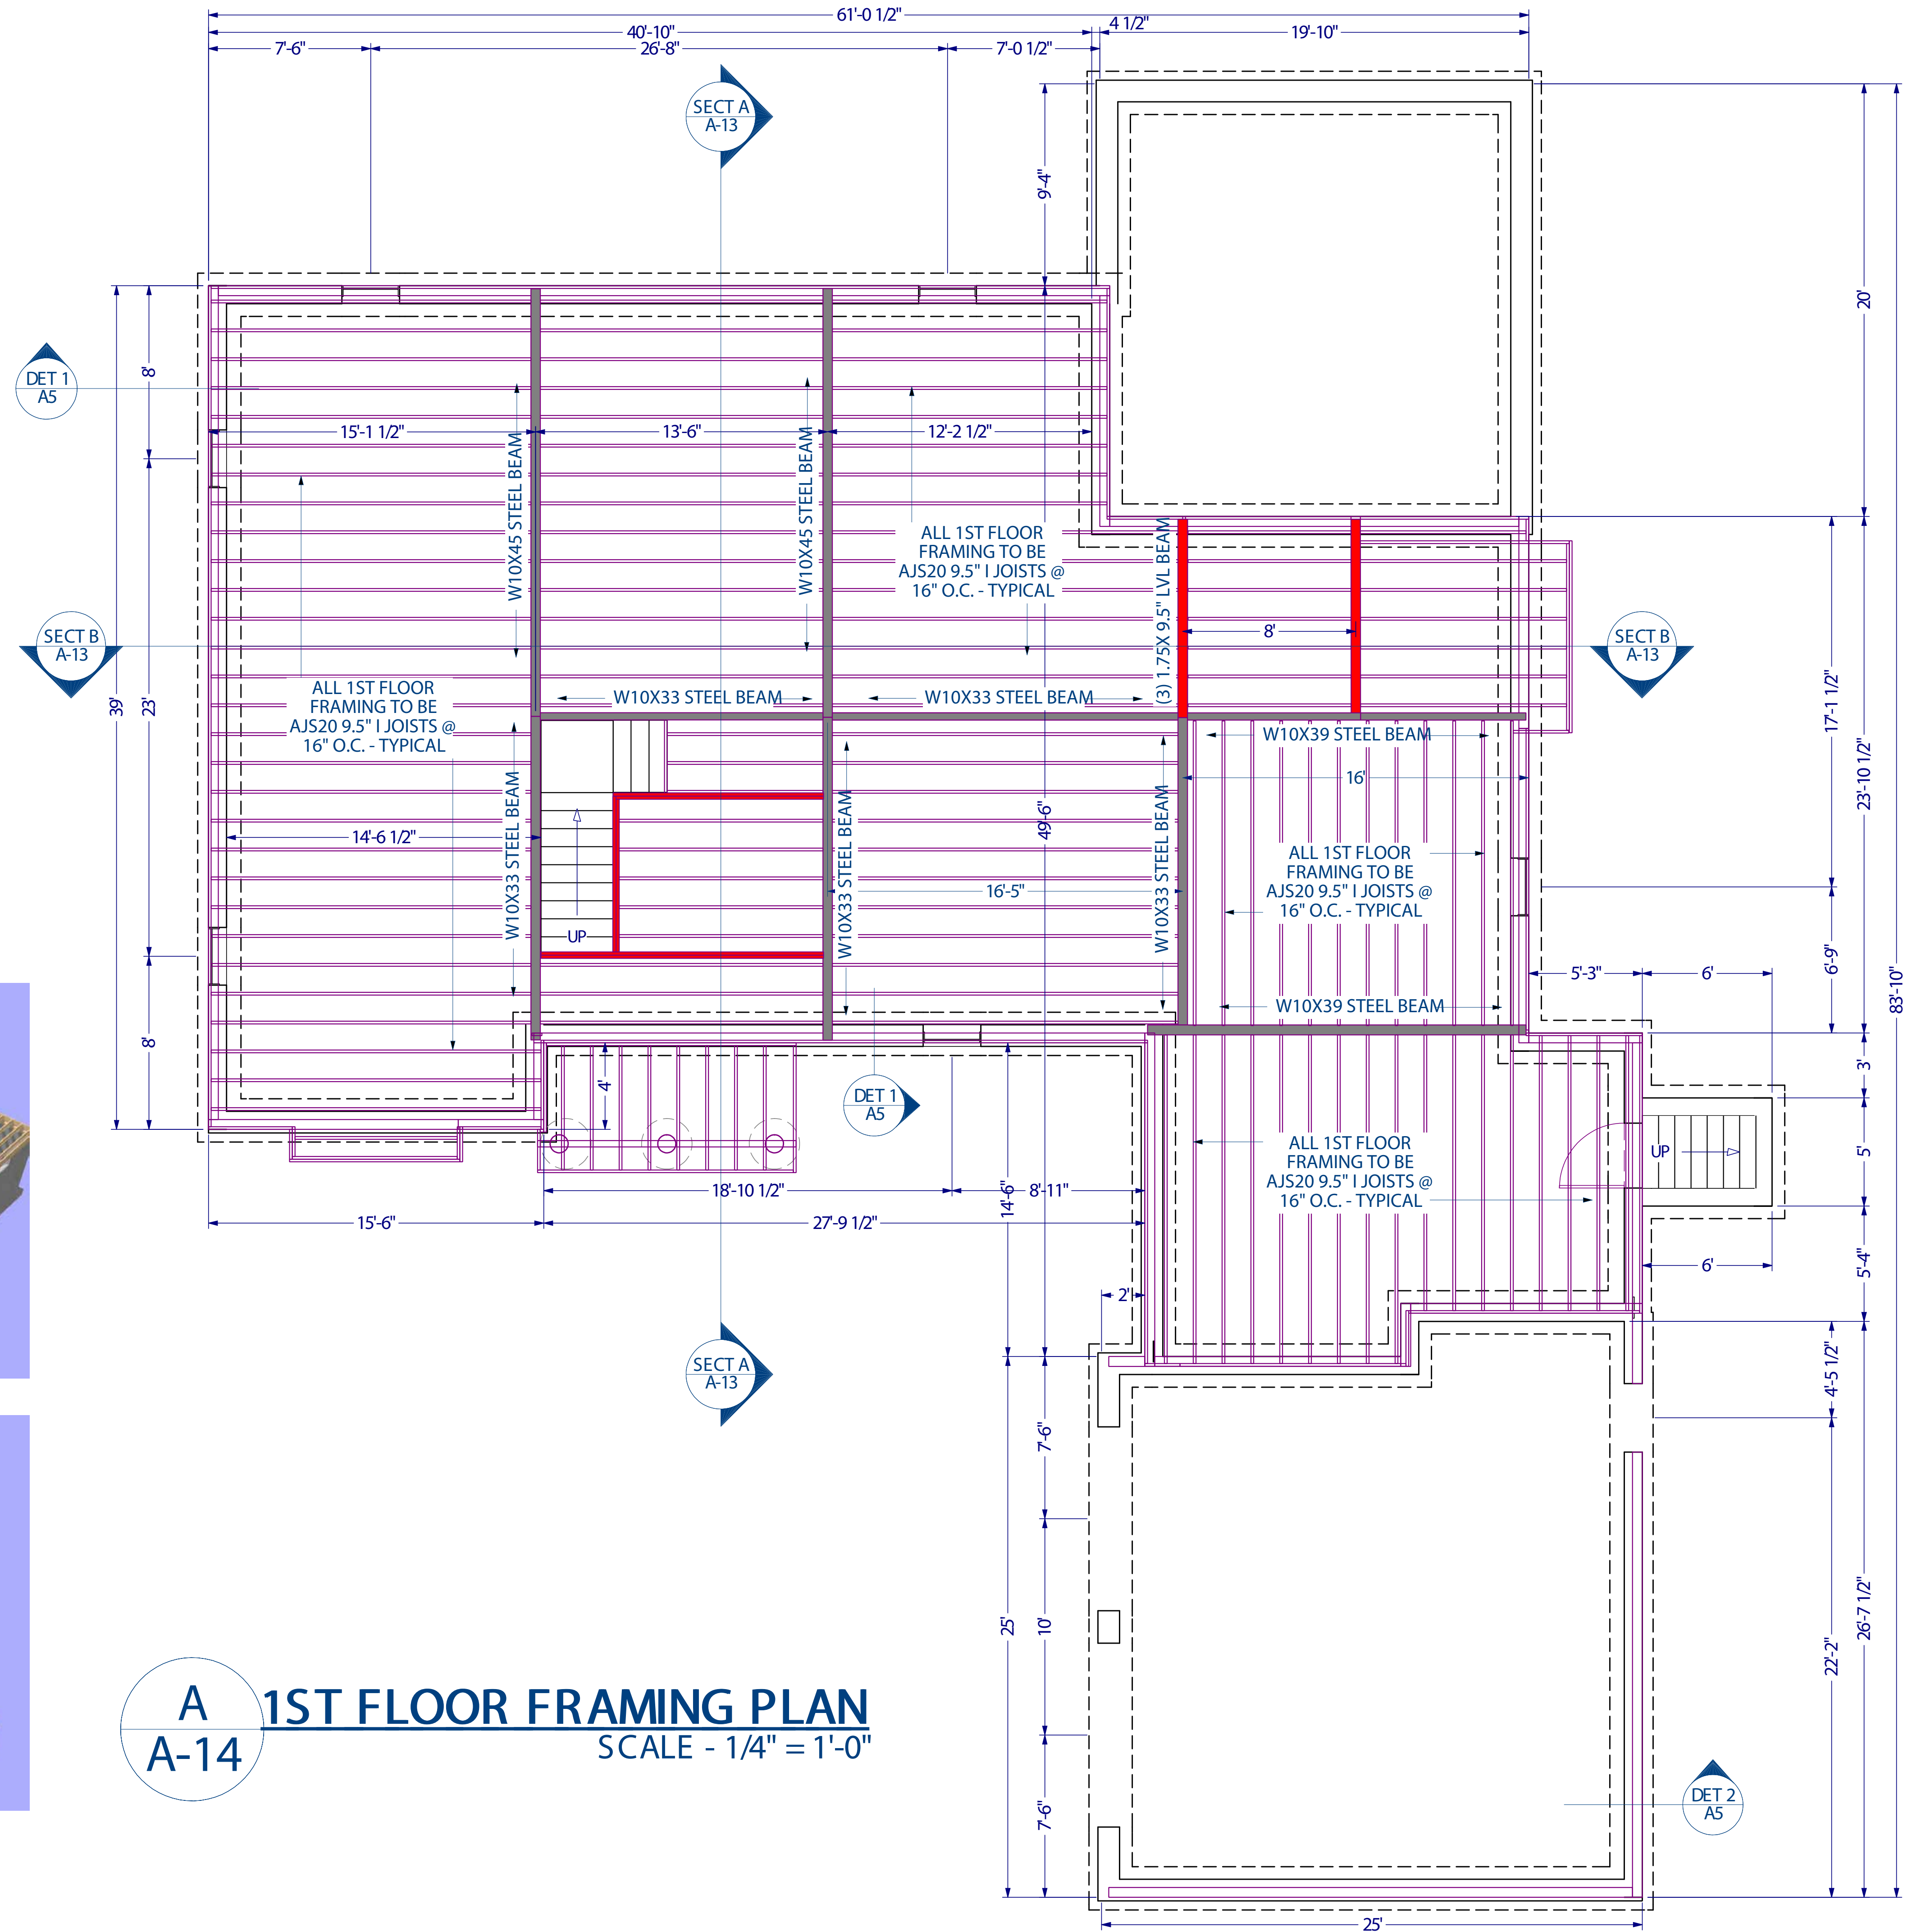


**A**  
**A-14** 1ST FLOOR FRAMING PLAN  
SCALE - 1/4" = 1'-0"






**2ND FLOOR FRAMING OVERVIEWS**

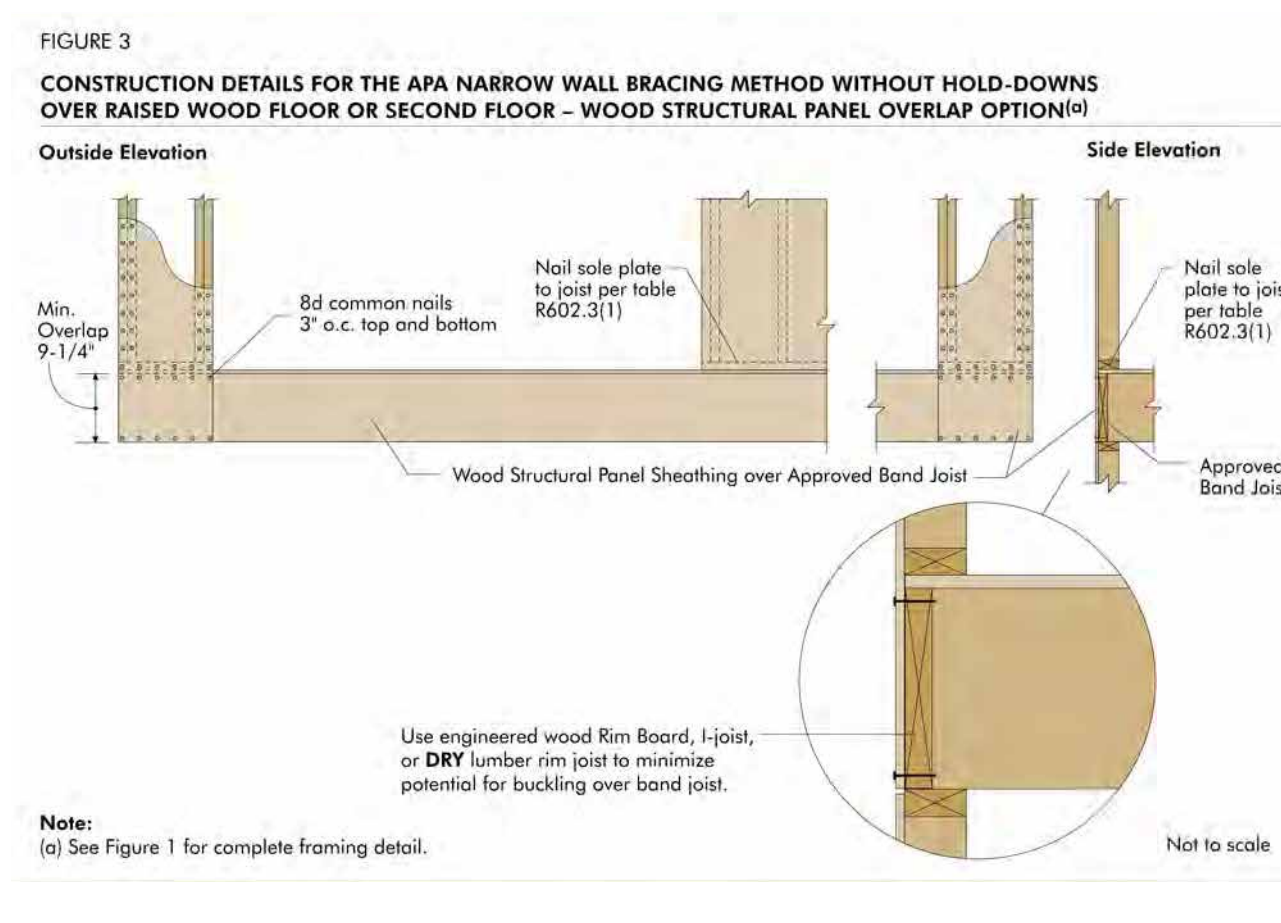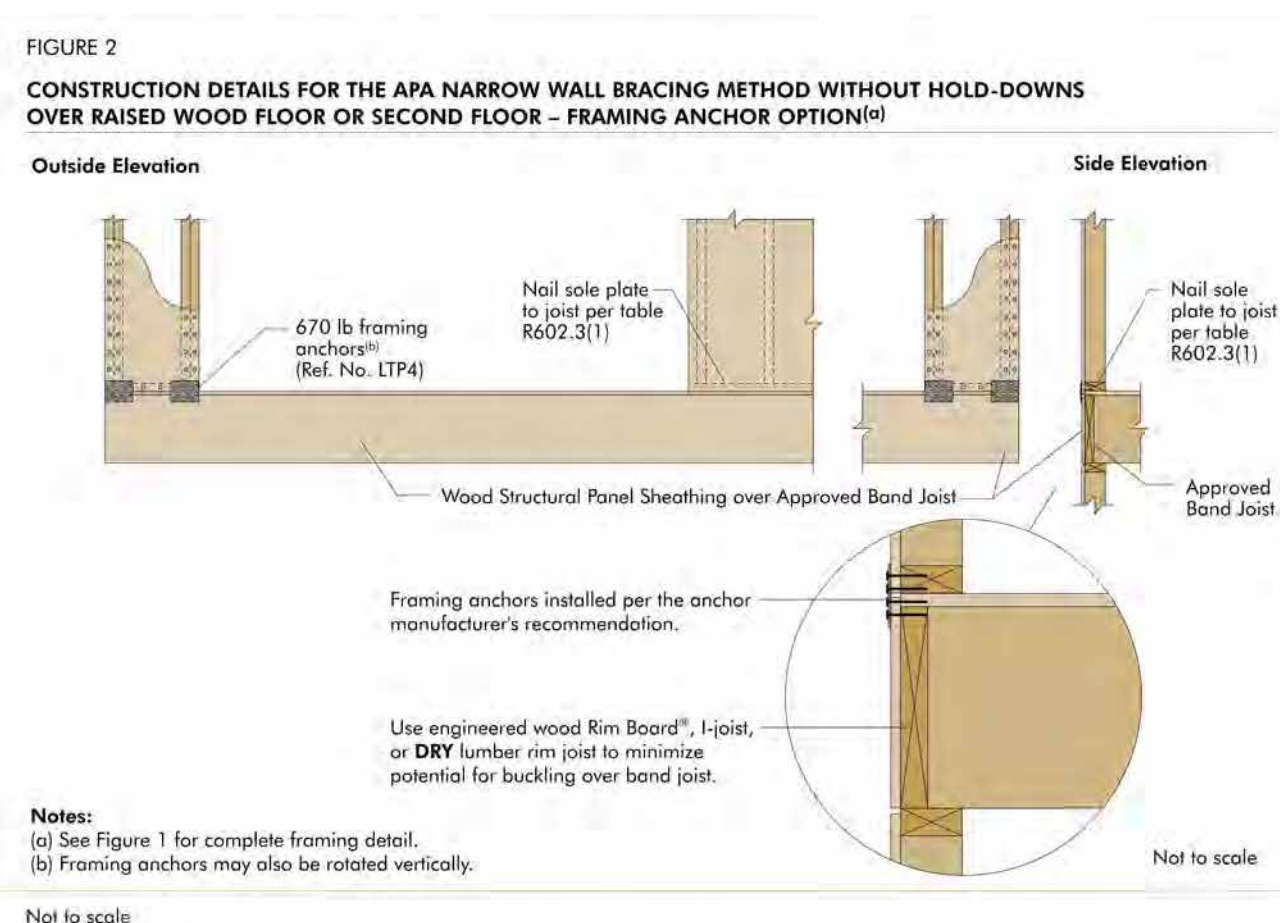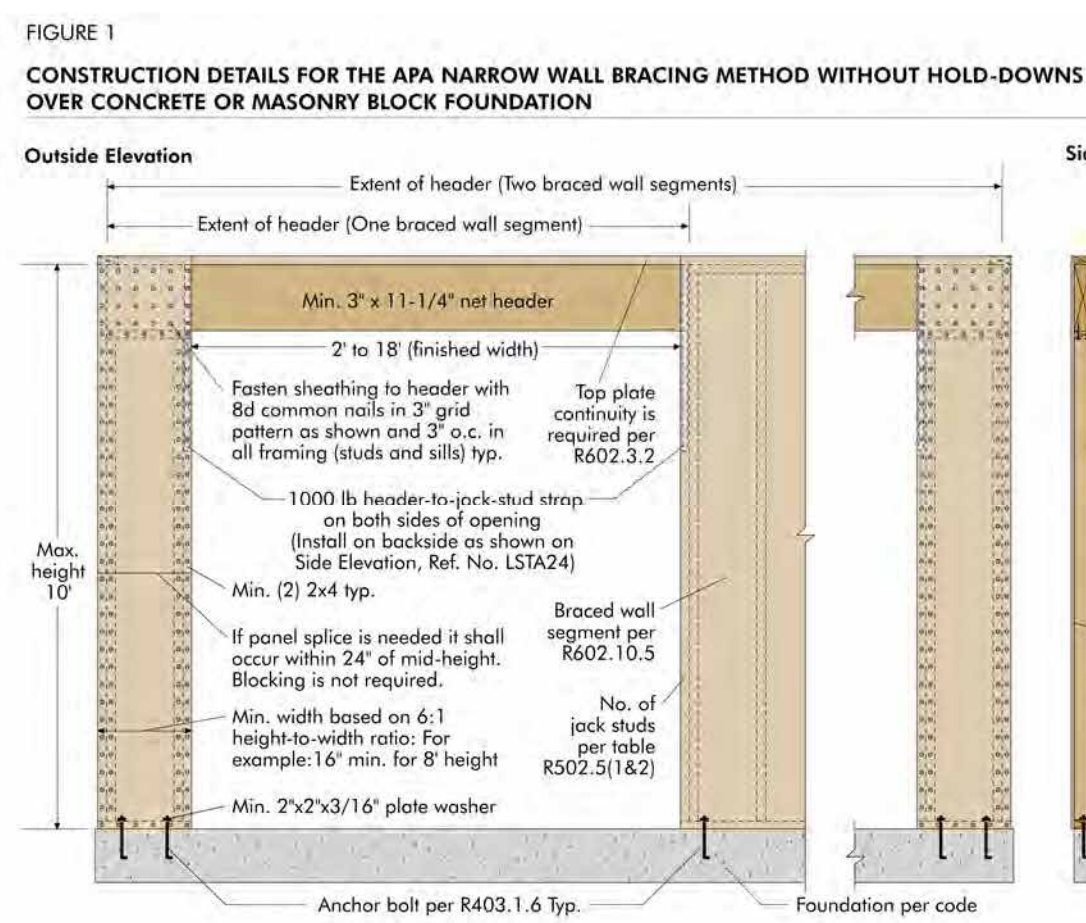


**A A-15 2ND FLOOR FRAMING PLAN SCALE - 1/4" = 1'-0"**

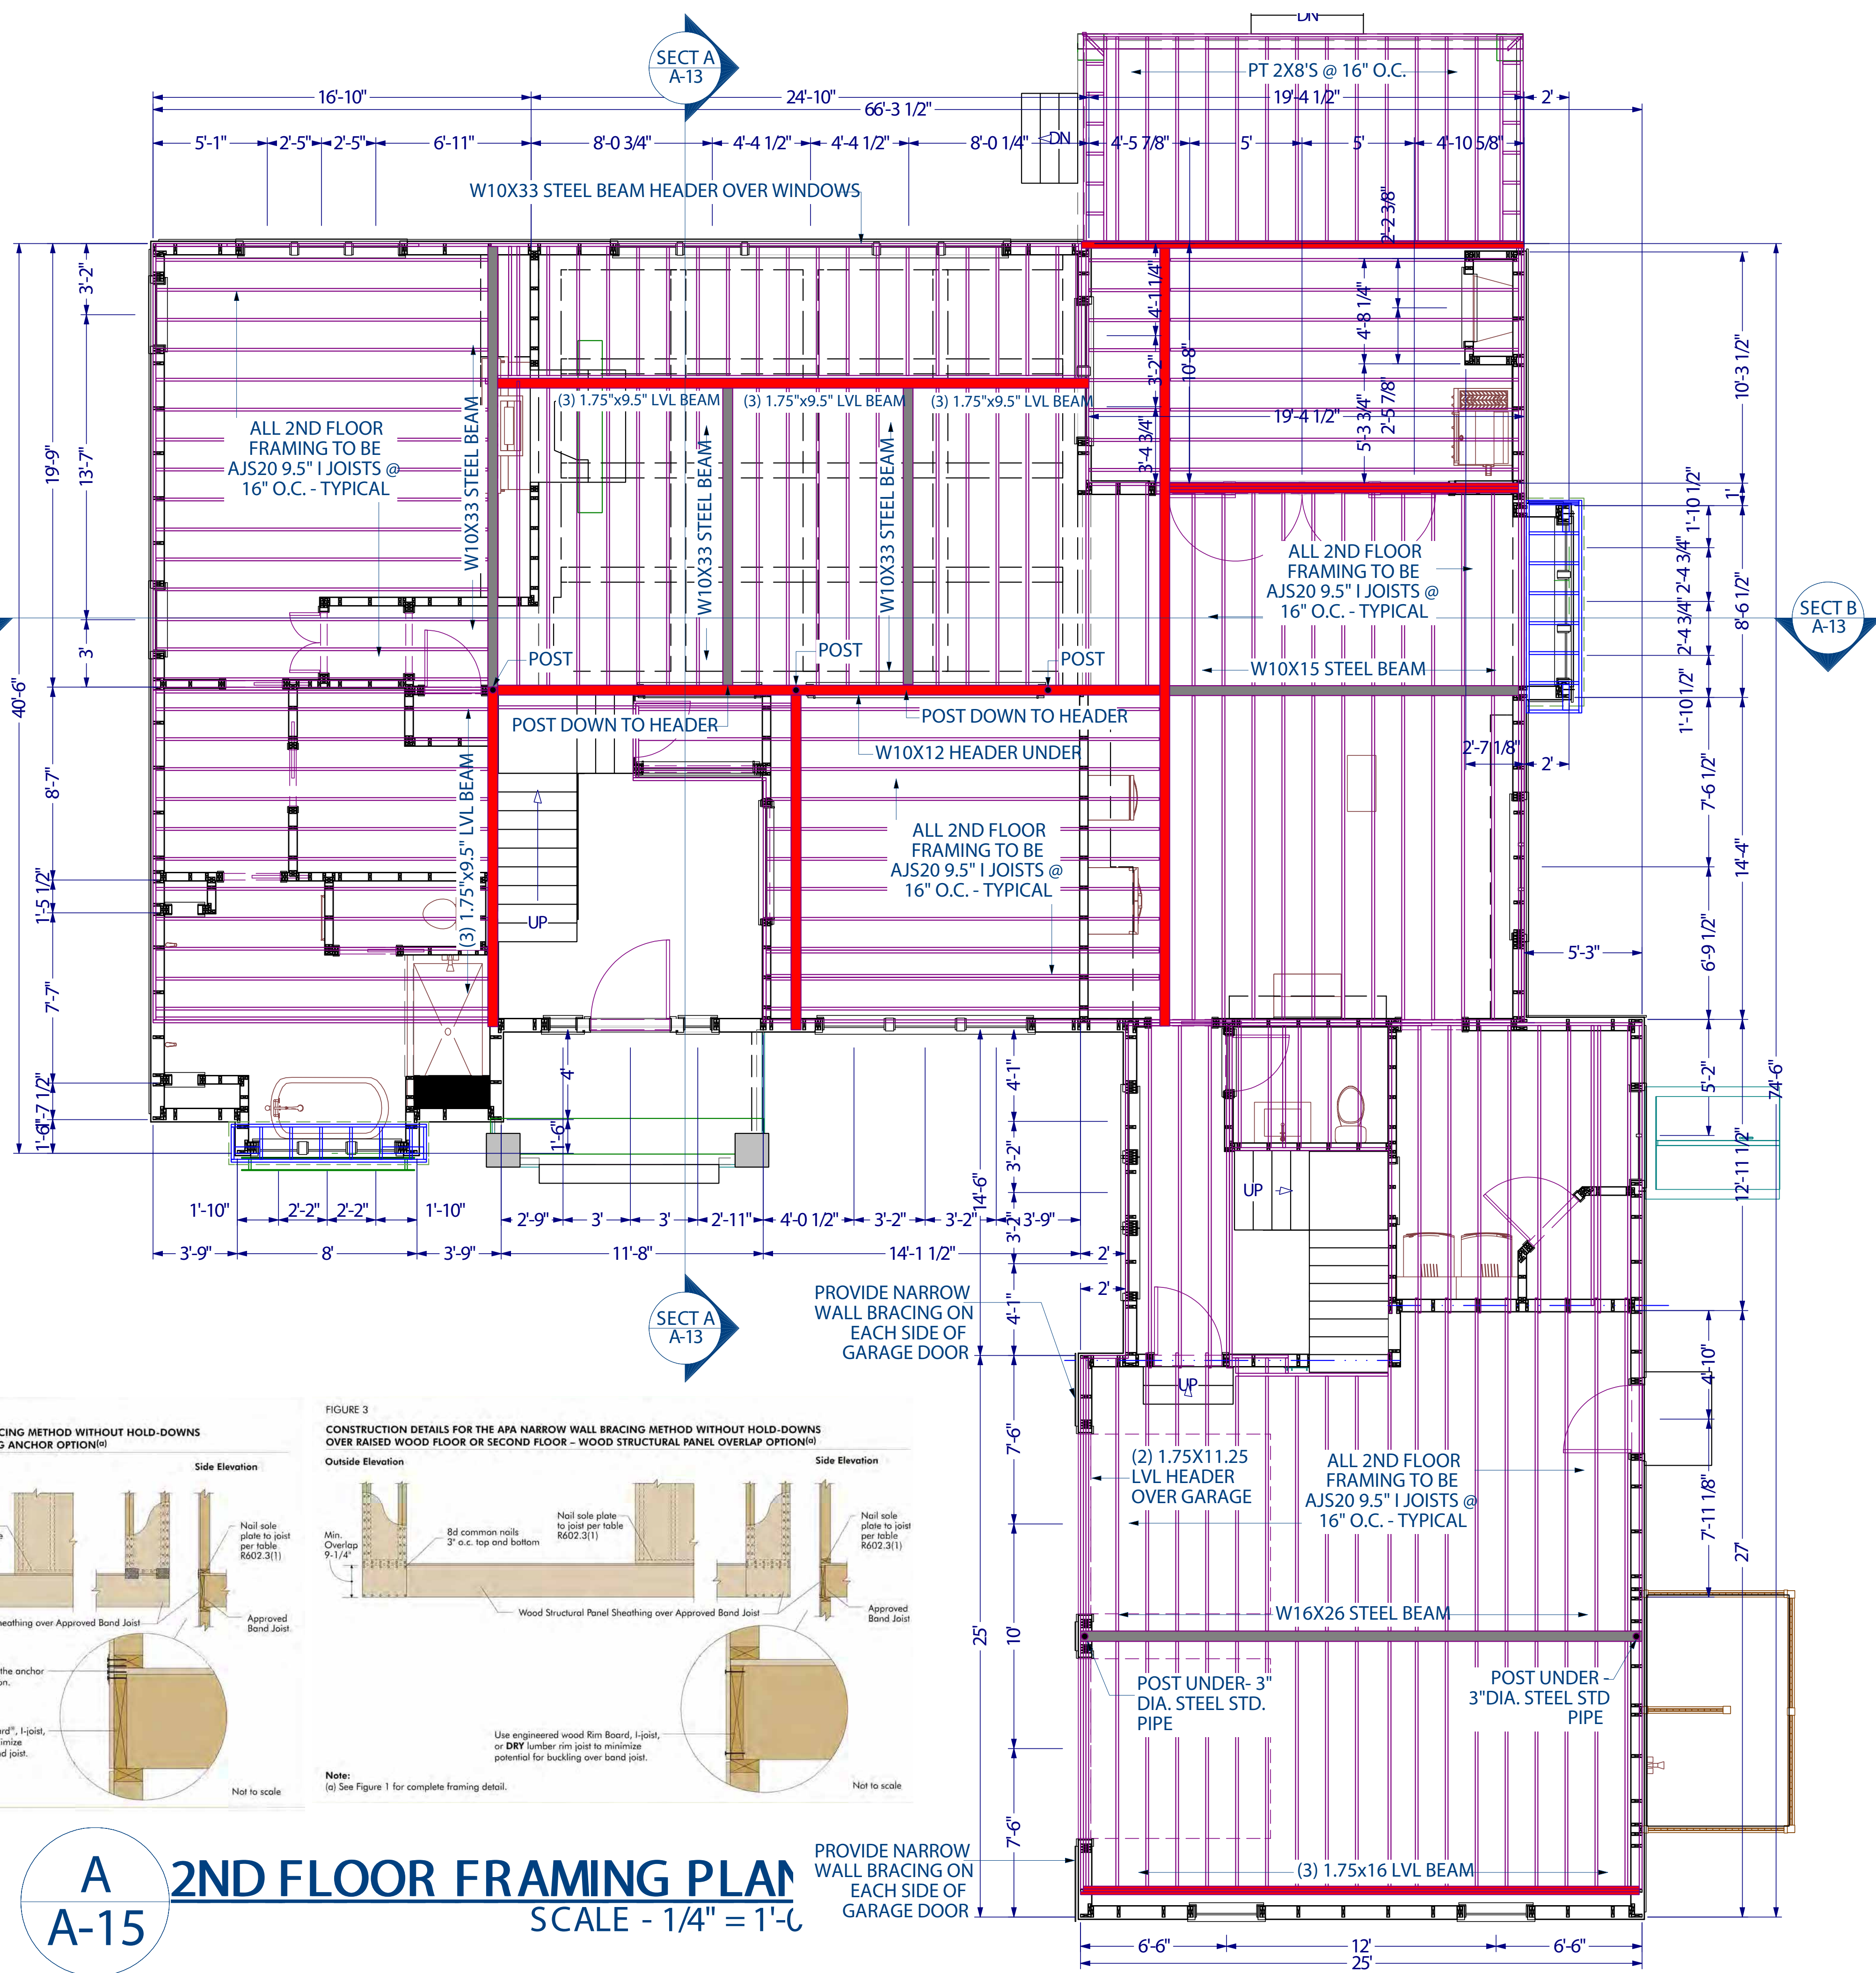




ROOF FRAMING OVERVIEWS

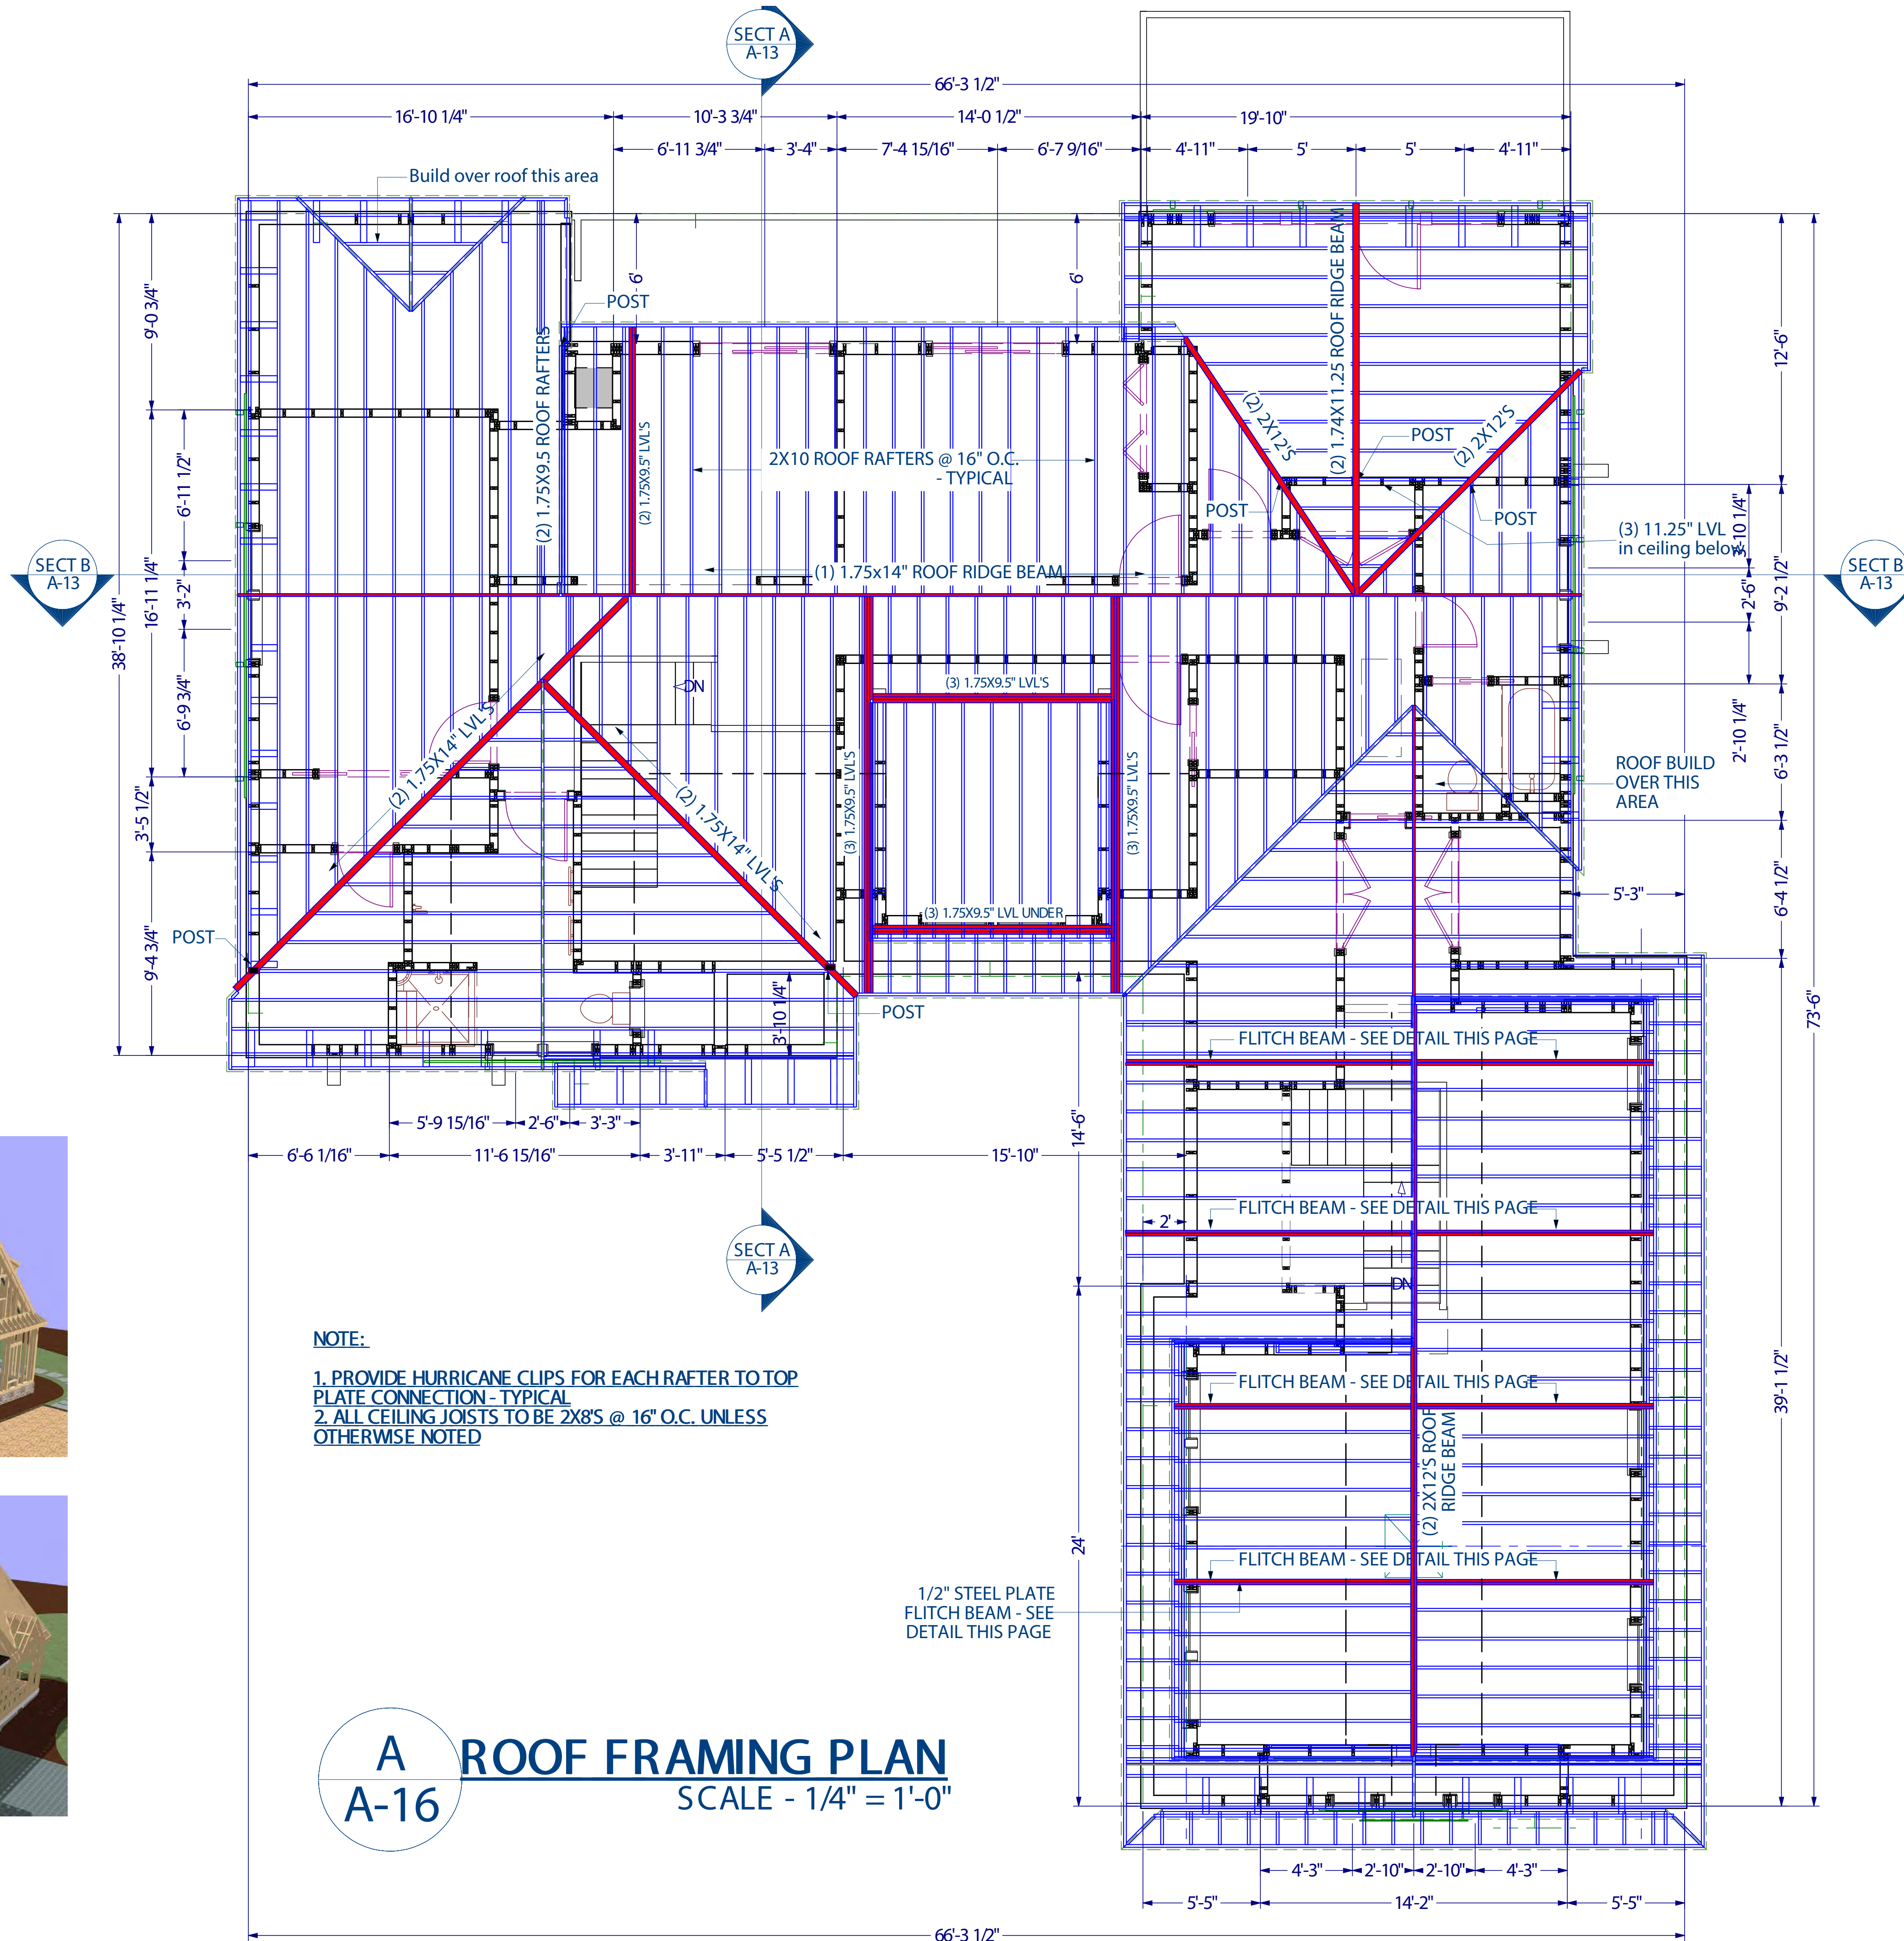

**NOTE:**  
 1. PROVIDE HURRICANE CLIPS FOR EACH RAFTER TO TOP PLATE CONNECTION - TYPICAL  
 2. ALL CEILING JOISTS TO BE 2X8'S @ 16" O.C. UNLESS OTHERWISE NOTED


**A**  
**A-16** **ROOF FRAMING PLAN**  
 SCALE - 1/4" = 1'-0"



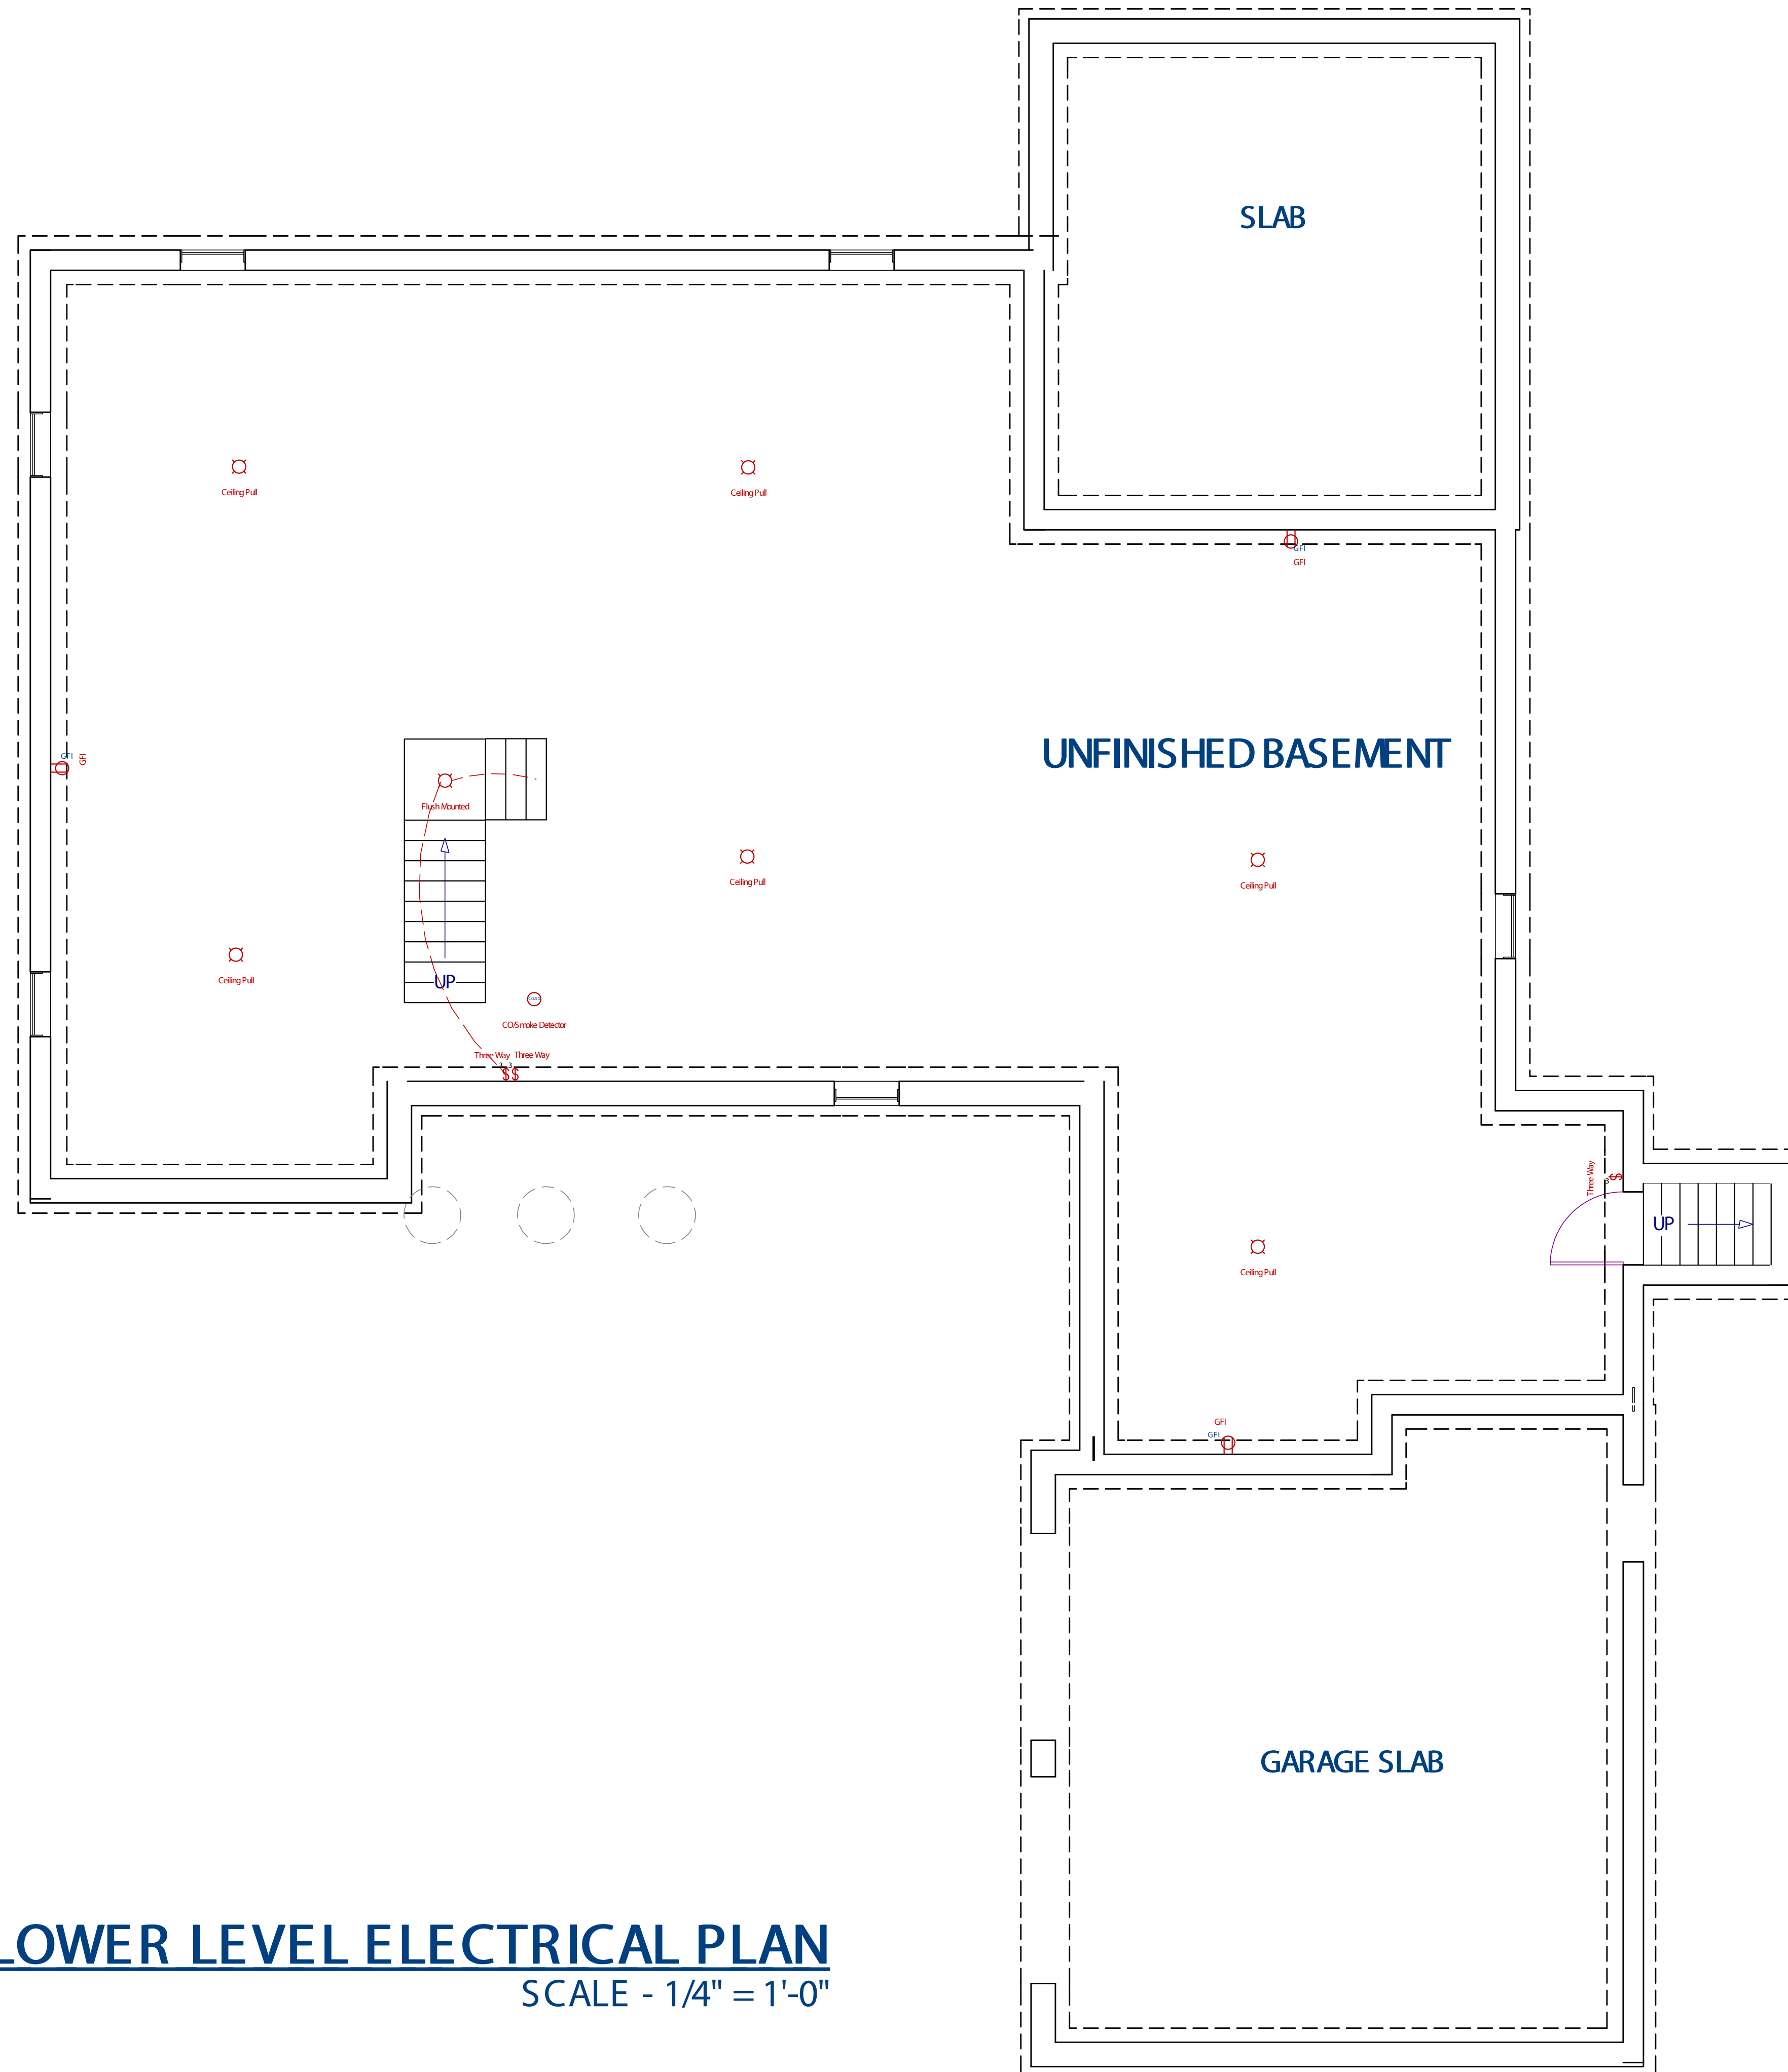

**E LOWER LEVEL ELECTRICAL PLAN**  
**E-1** SCALE - 1/4" = 1'-0"




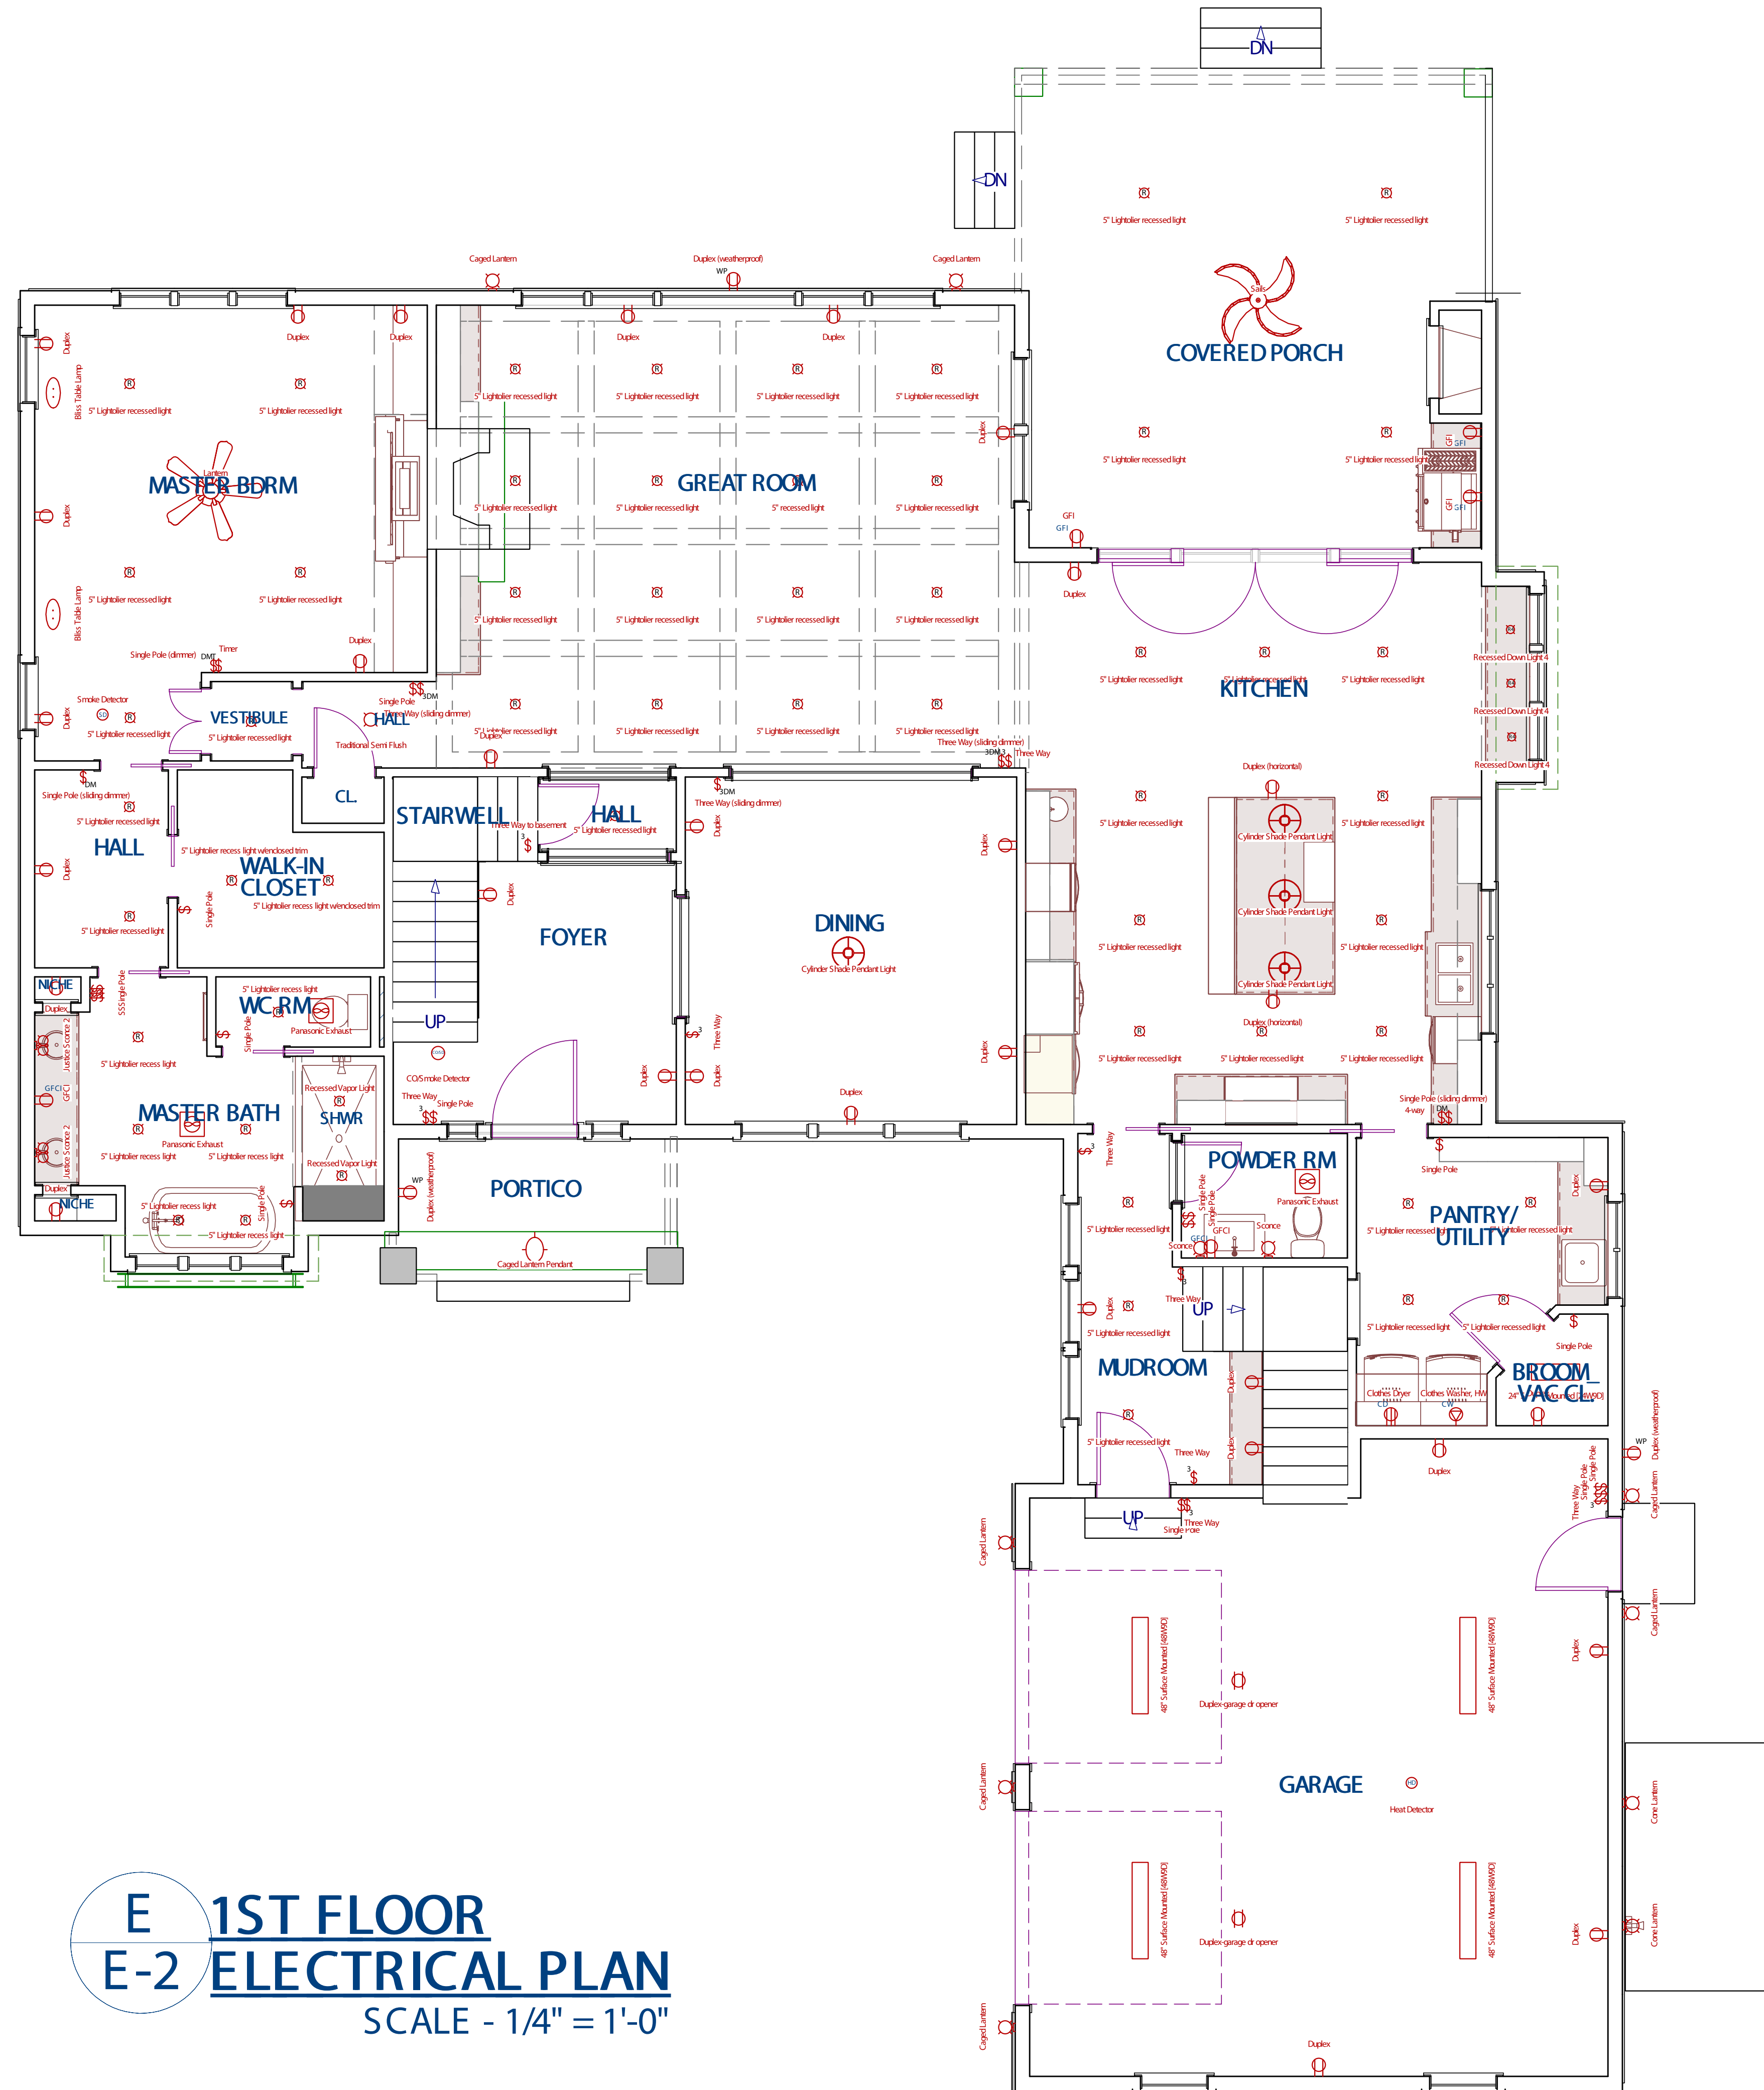

**E-2** 1ST FLOOR  
**ELECTRICAL PLAN**  
 SCALE - 1/4" = 1'-0"





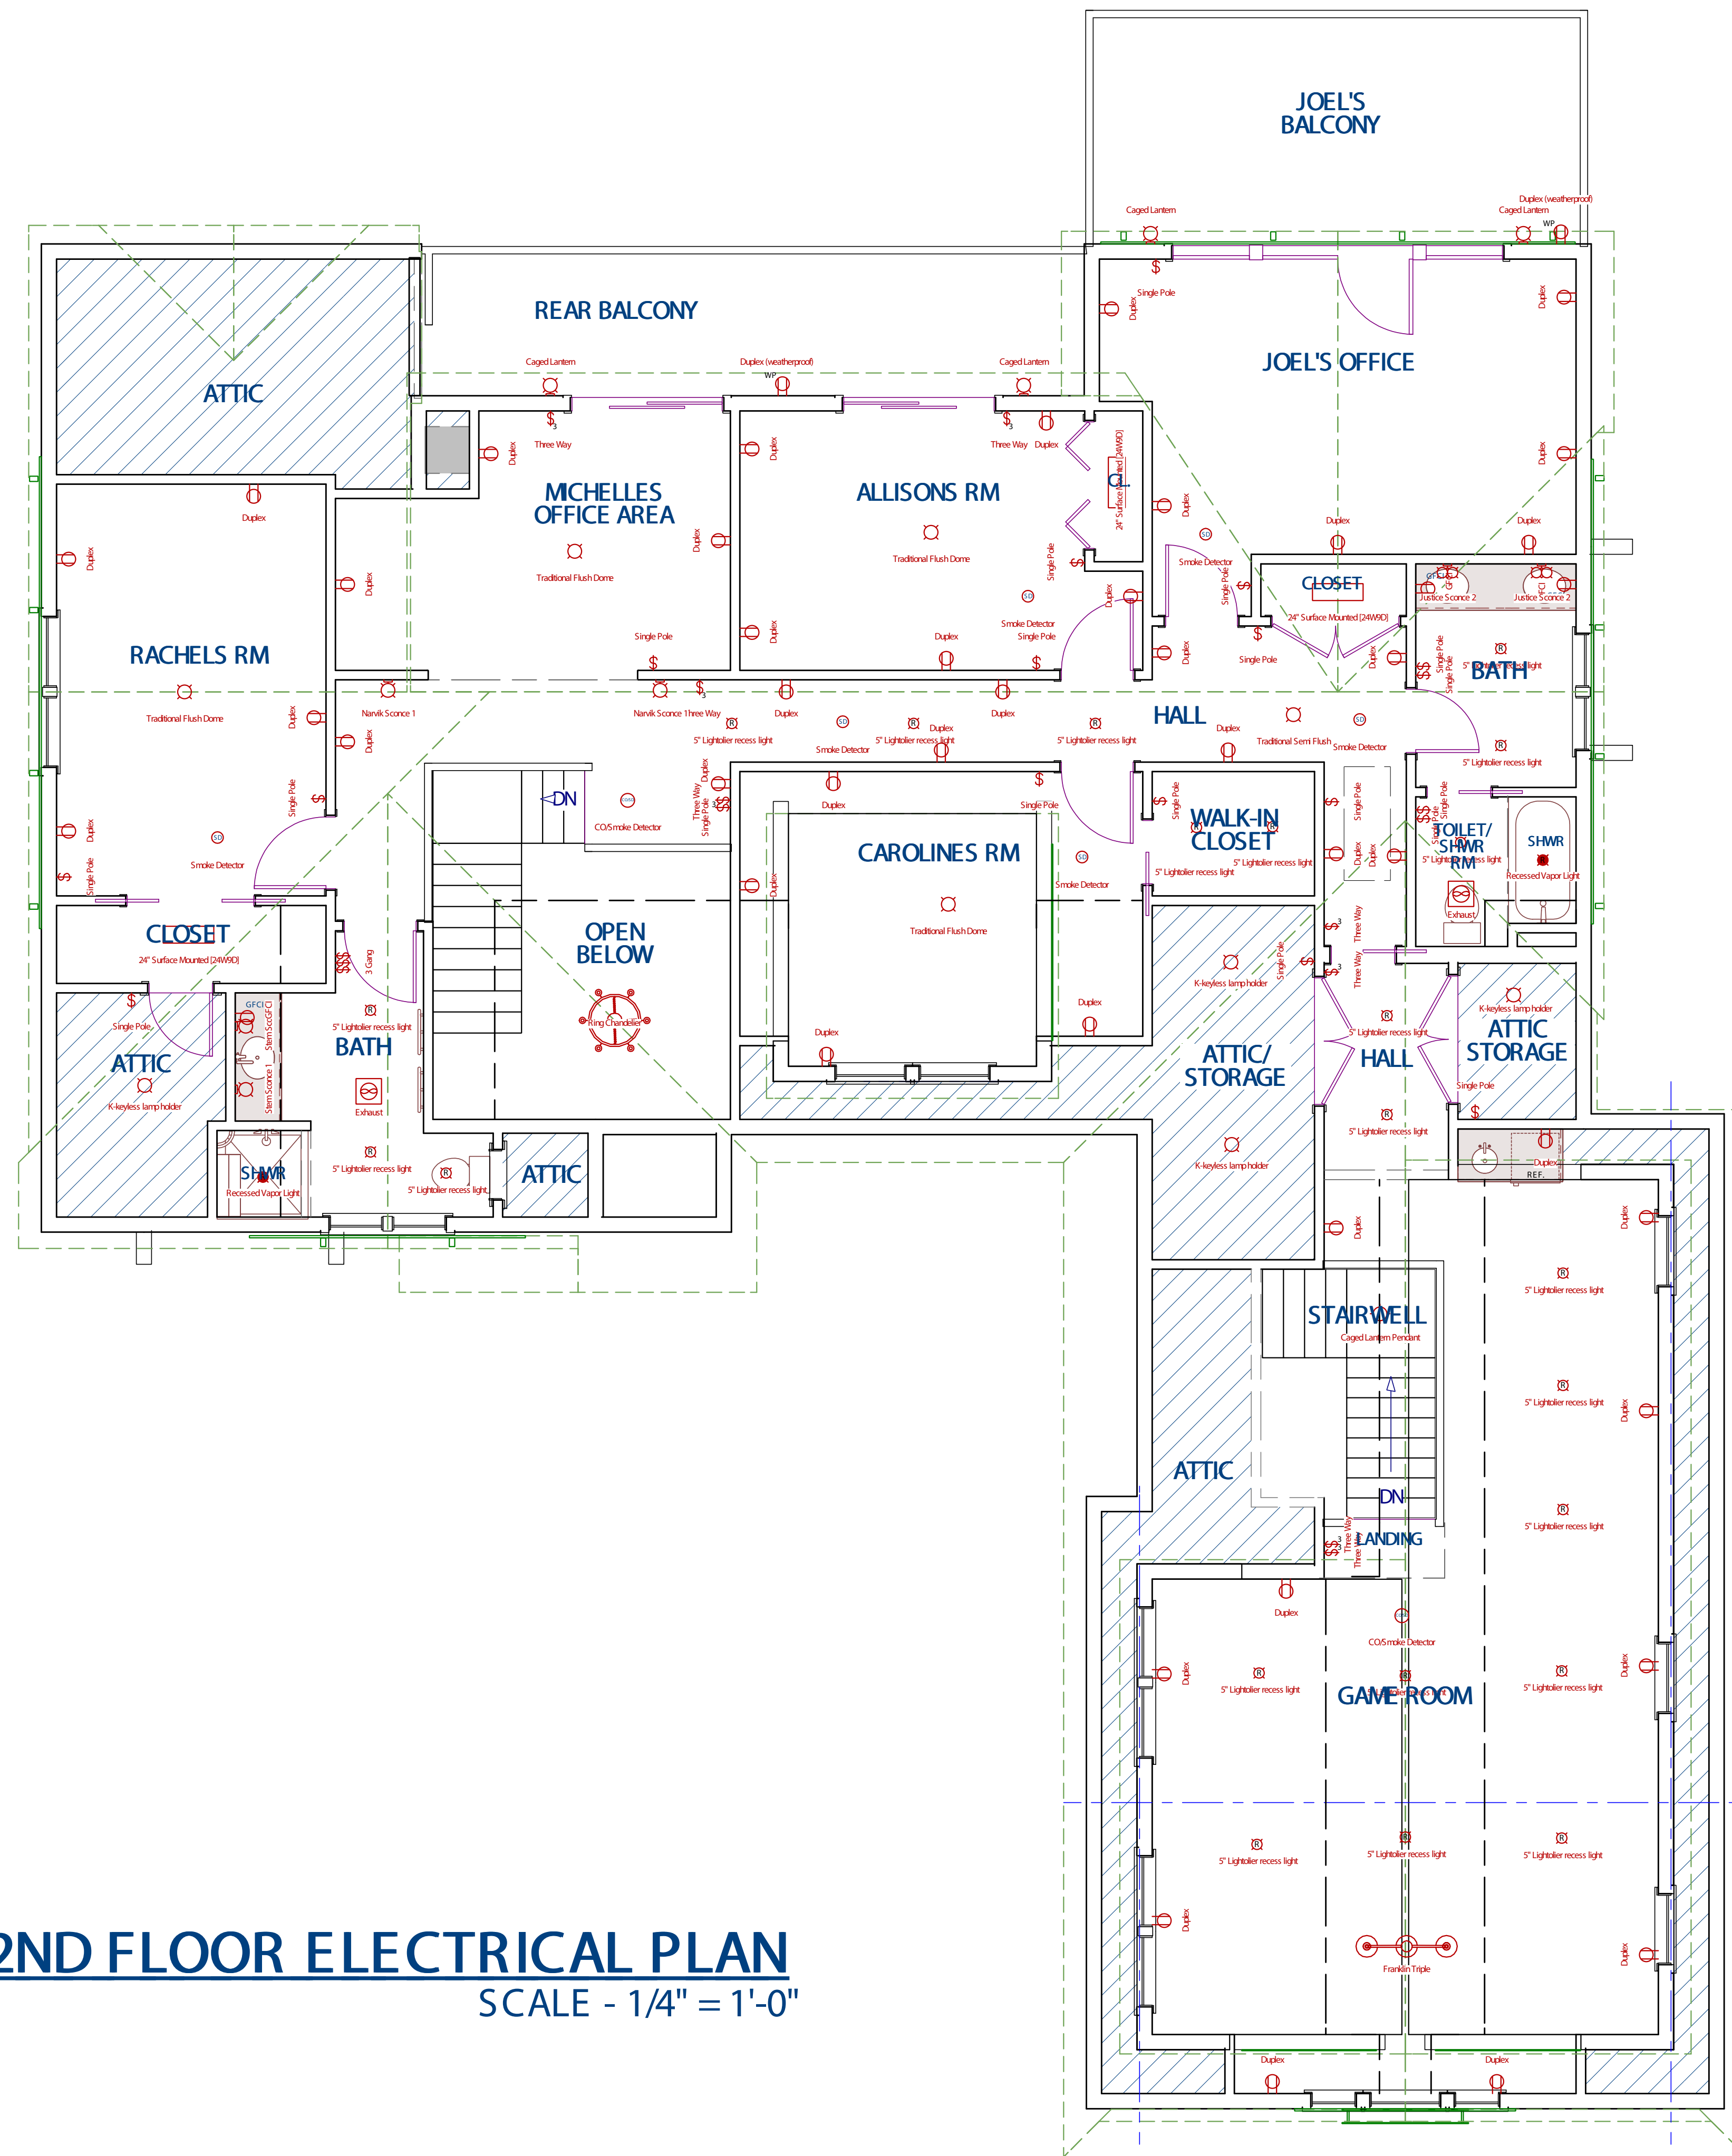

**E 2ND FLOOR ELECTRICAL PLAN**  
**E-3** SCALE - 1/4" = 1'-0"

